




GROUND FLOOR LAYOUT
SCALE 1:75

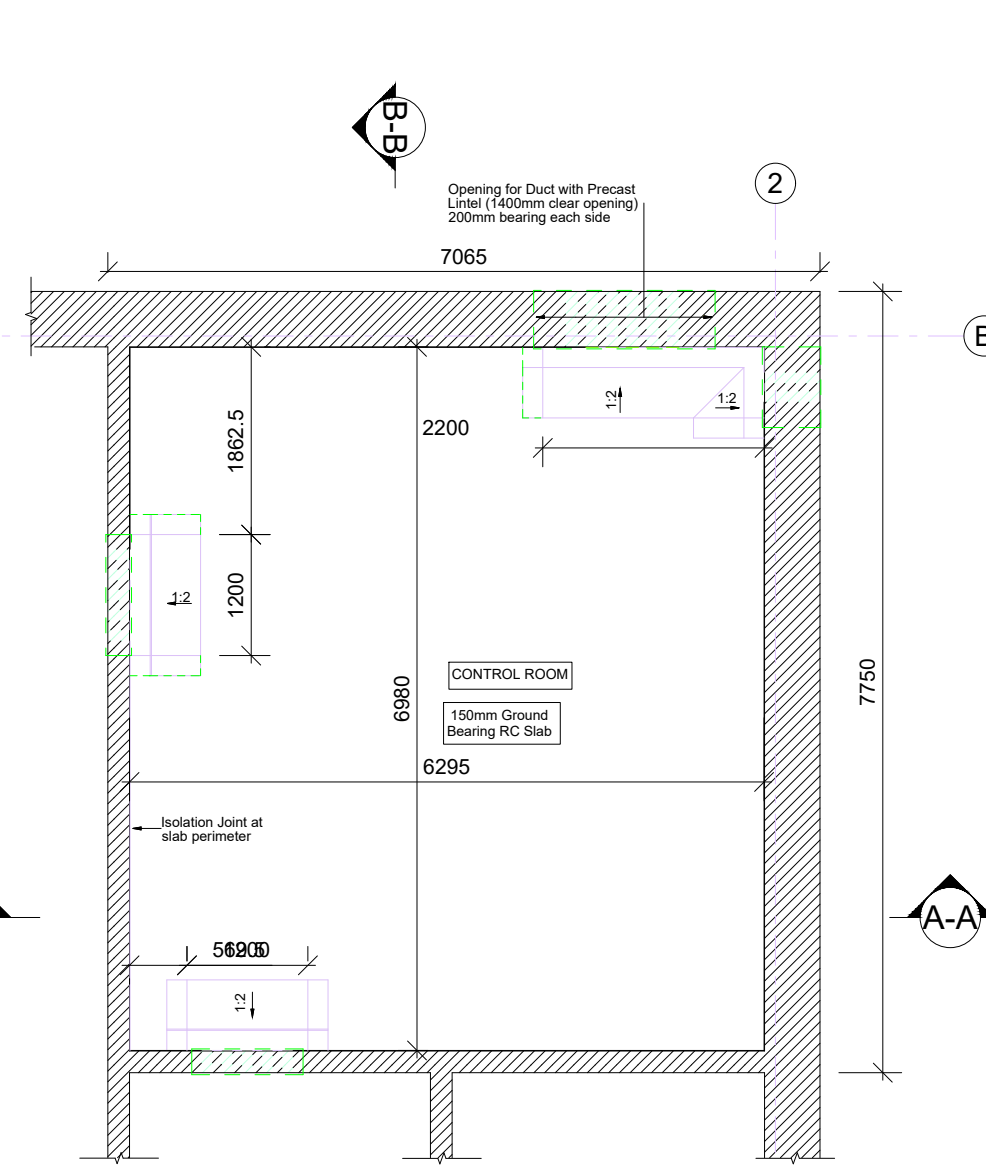


CONTROL ROOM SUB-FLOOR PLAN
SCALE 1:75

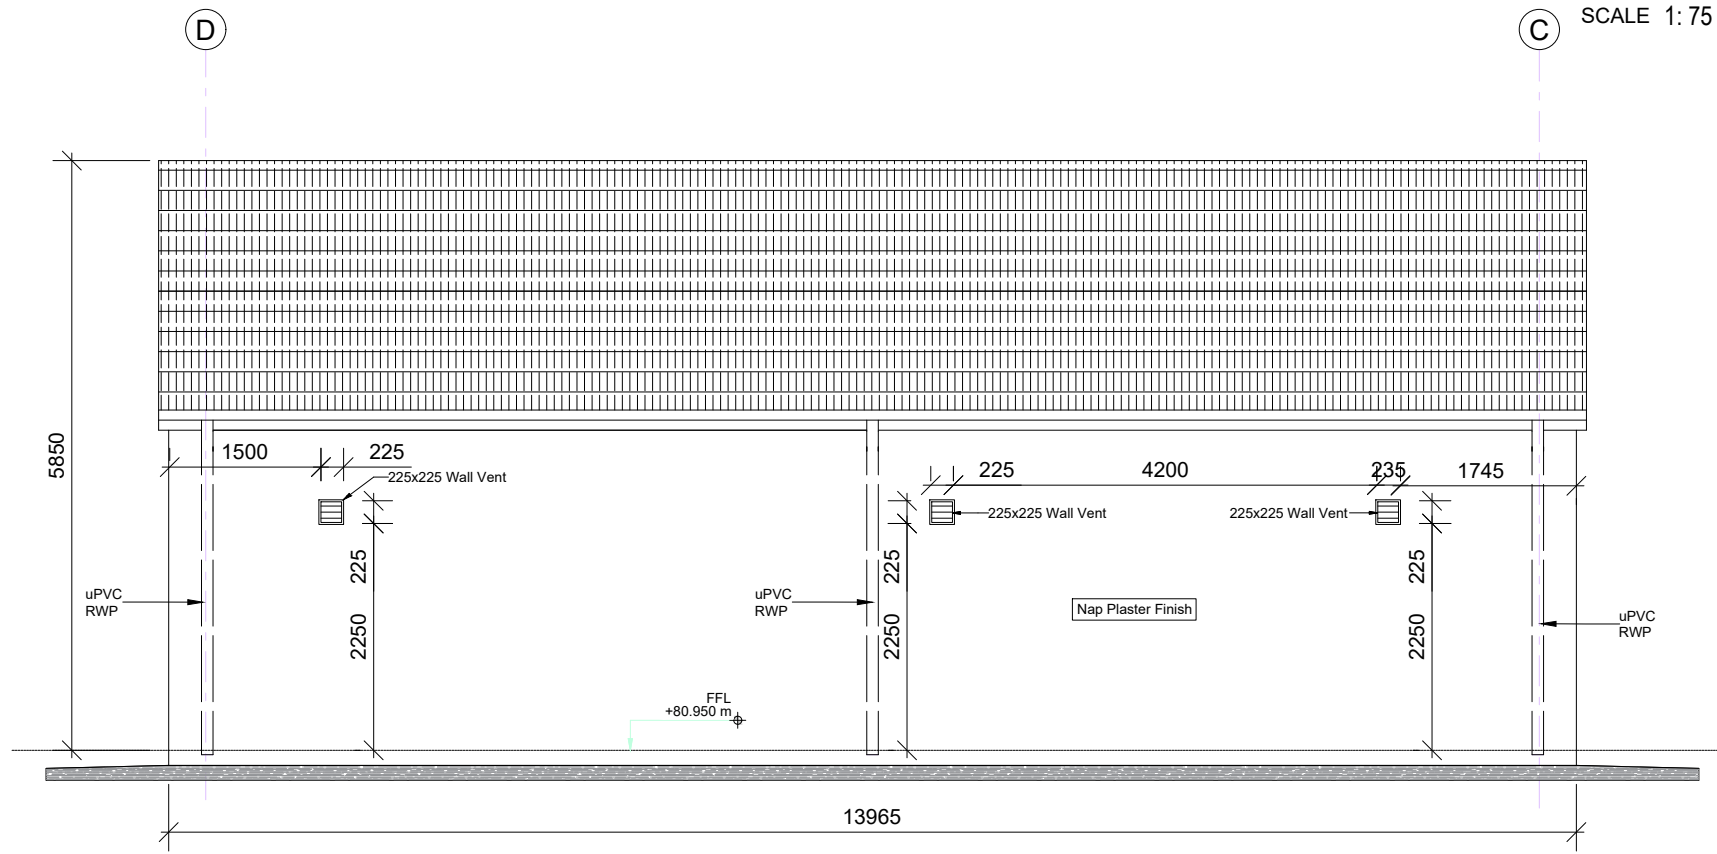

EASTERN ELEVATION
SCALE 1:75

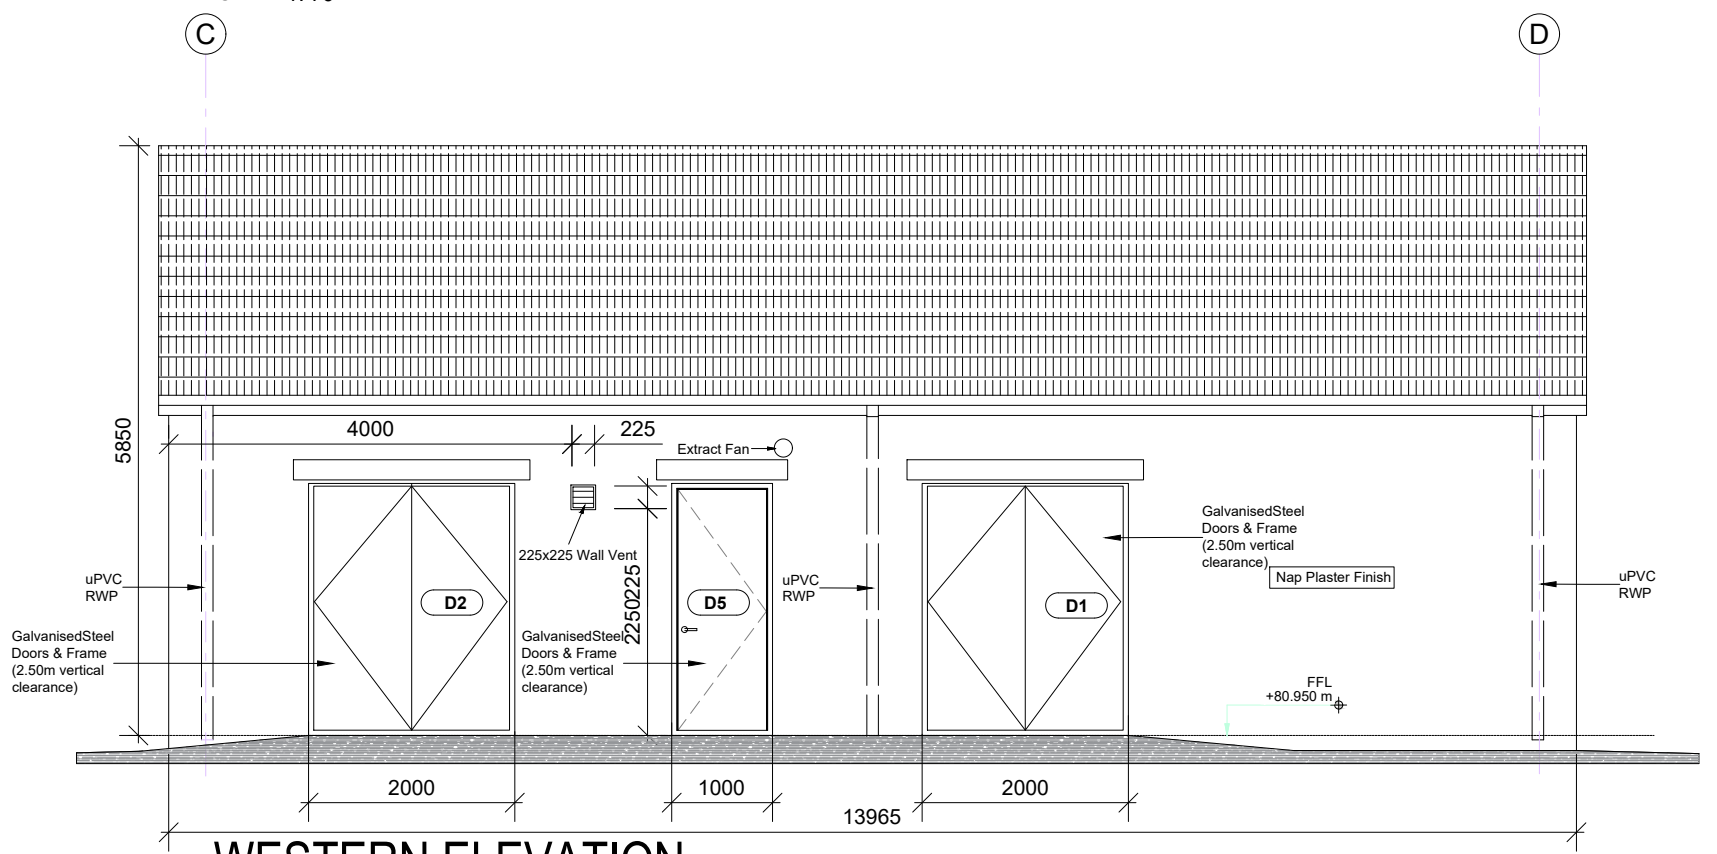


WESTERN ELEVATION
SCALE 1:75

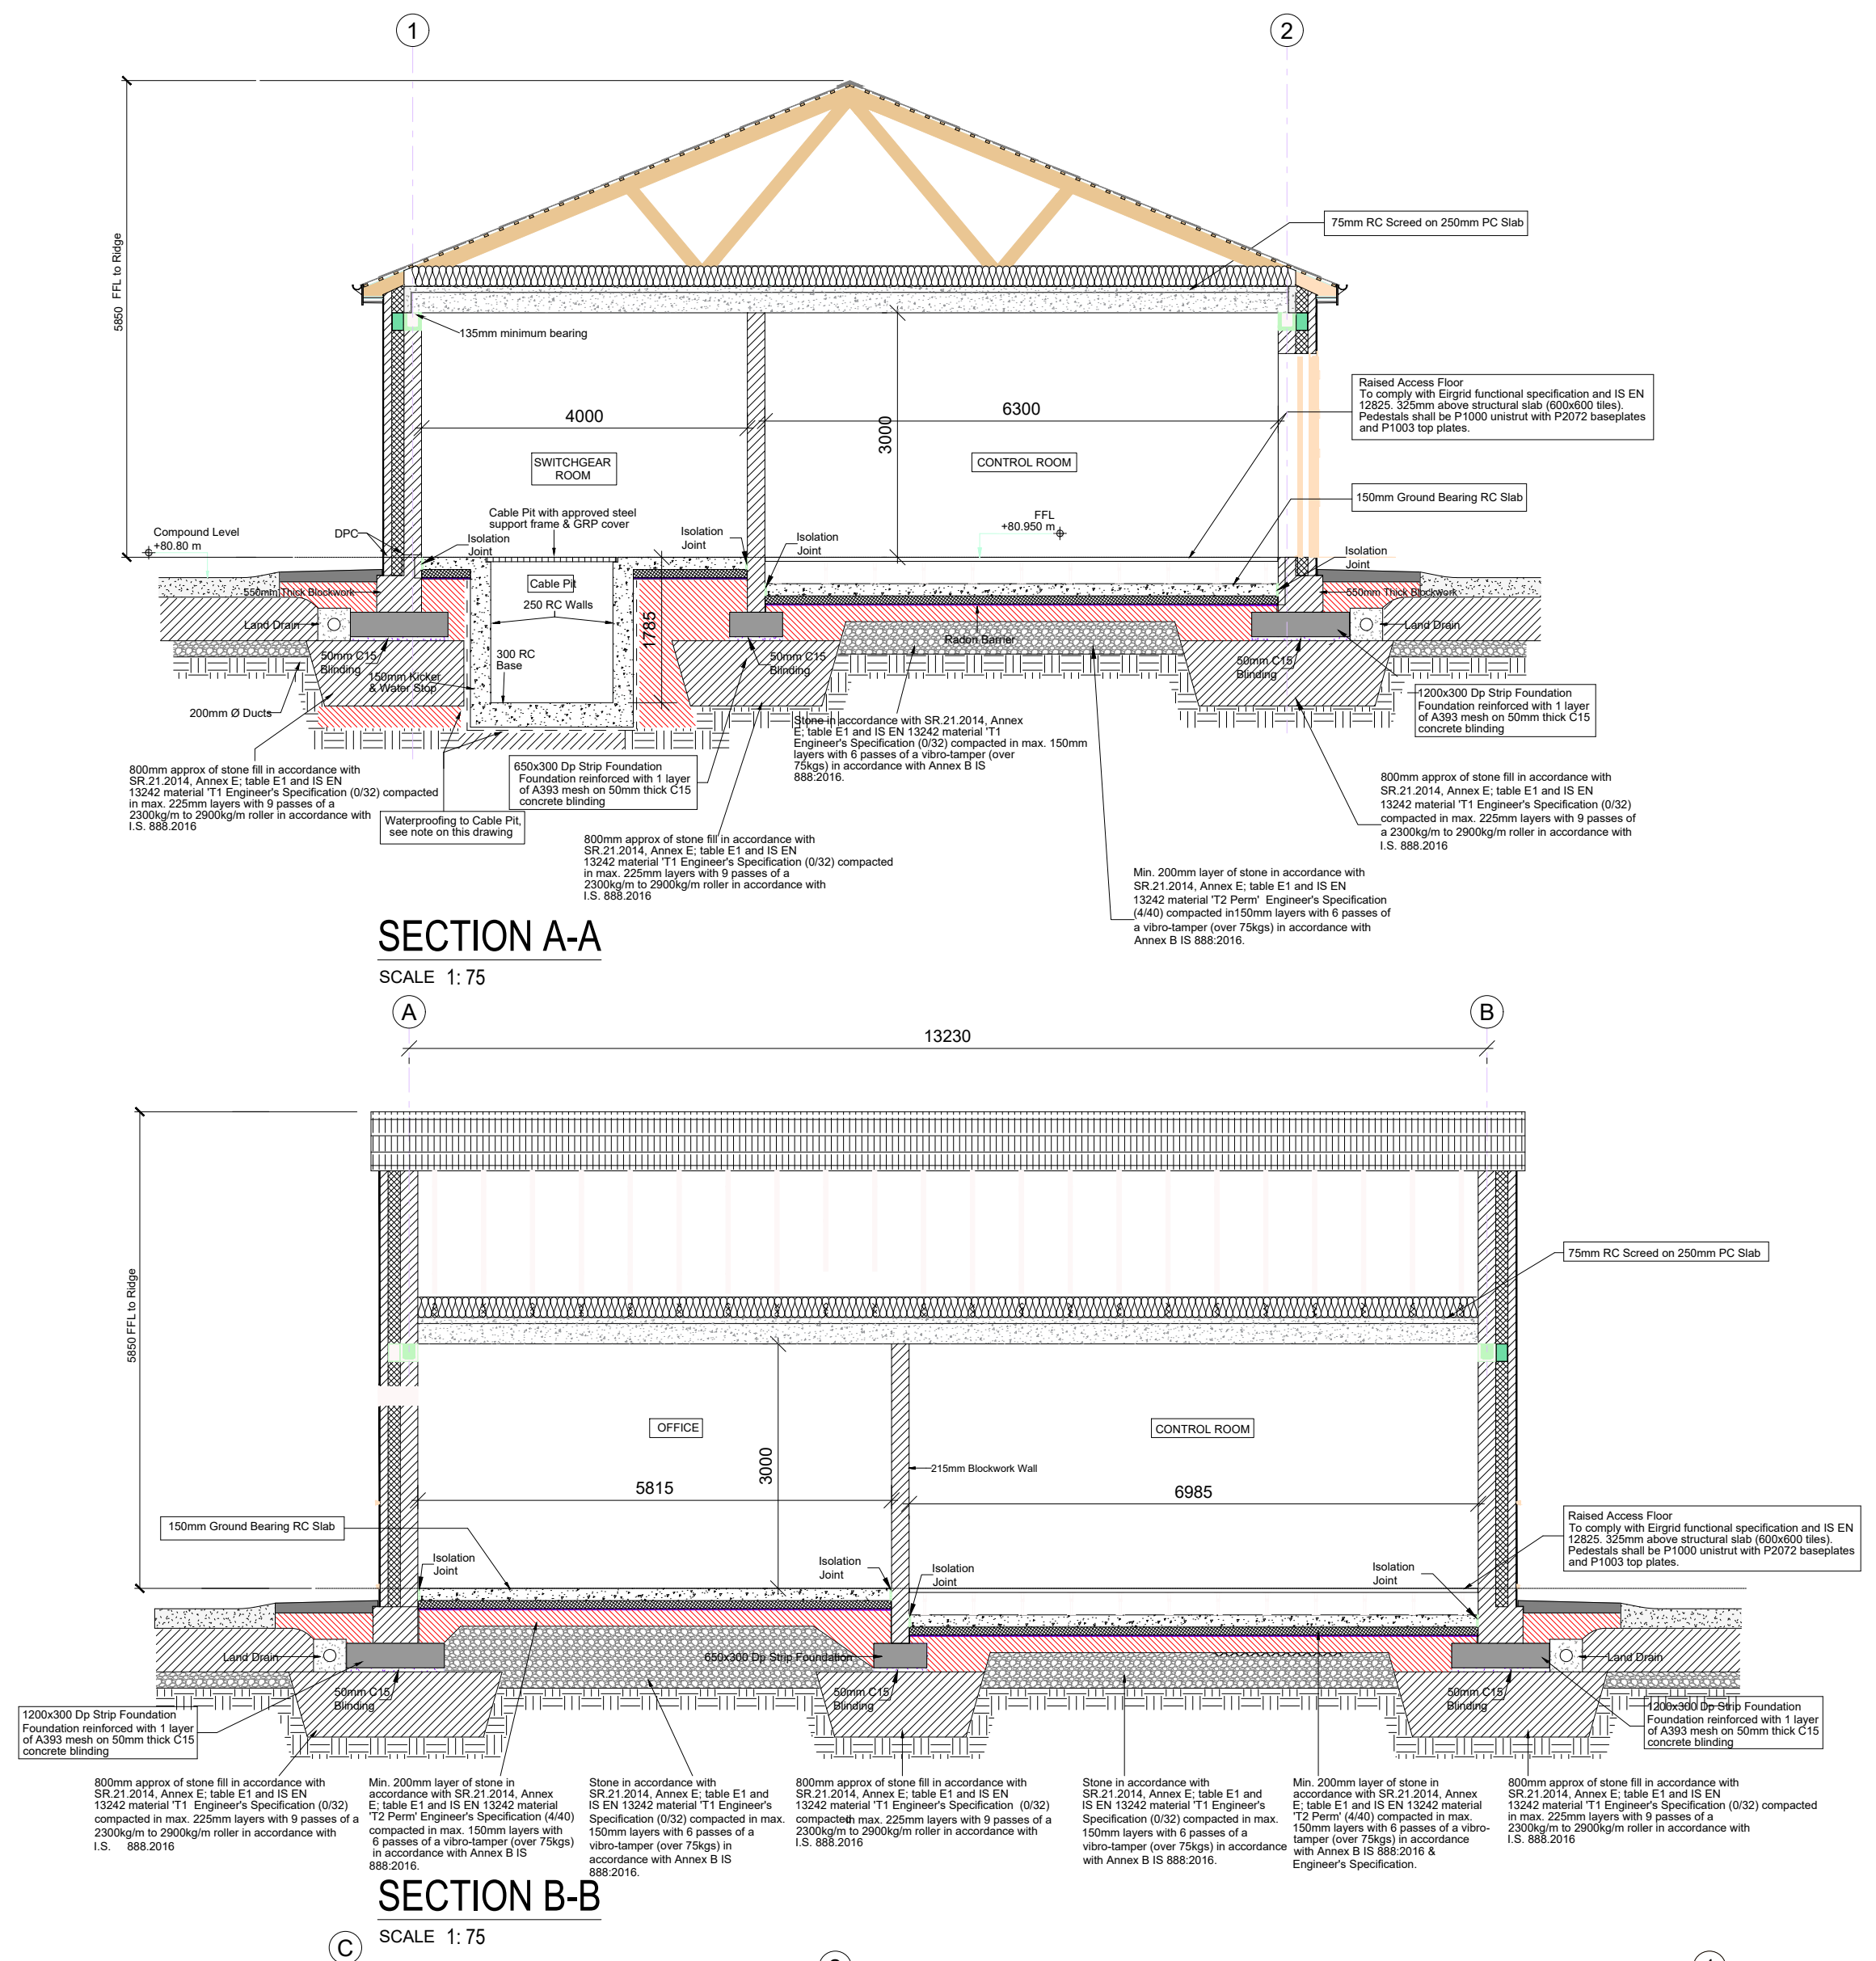


SECTION A-A
SCALE 1:75

SECTION B-B
SCALE 1:75

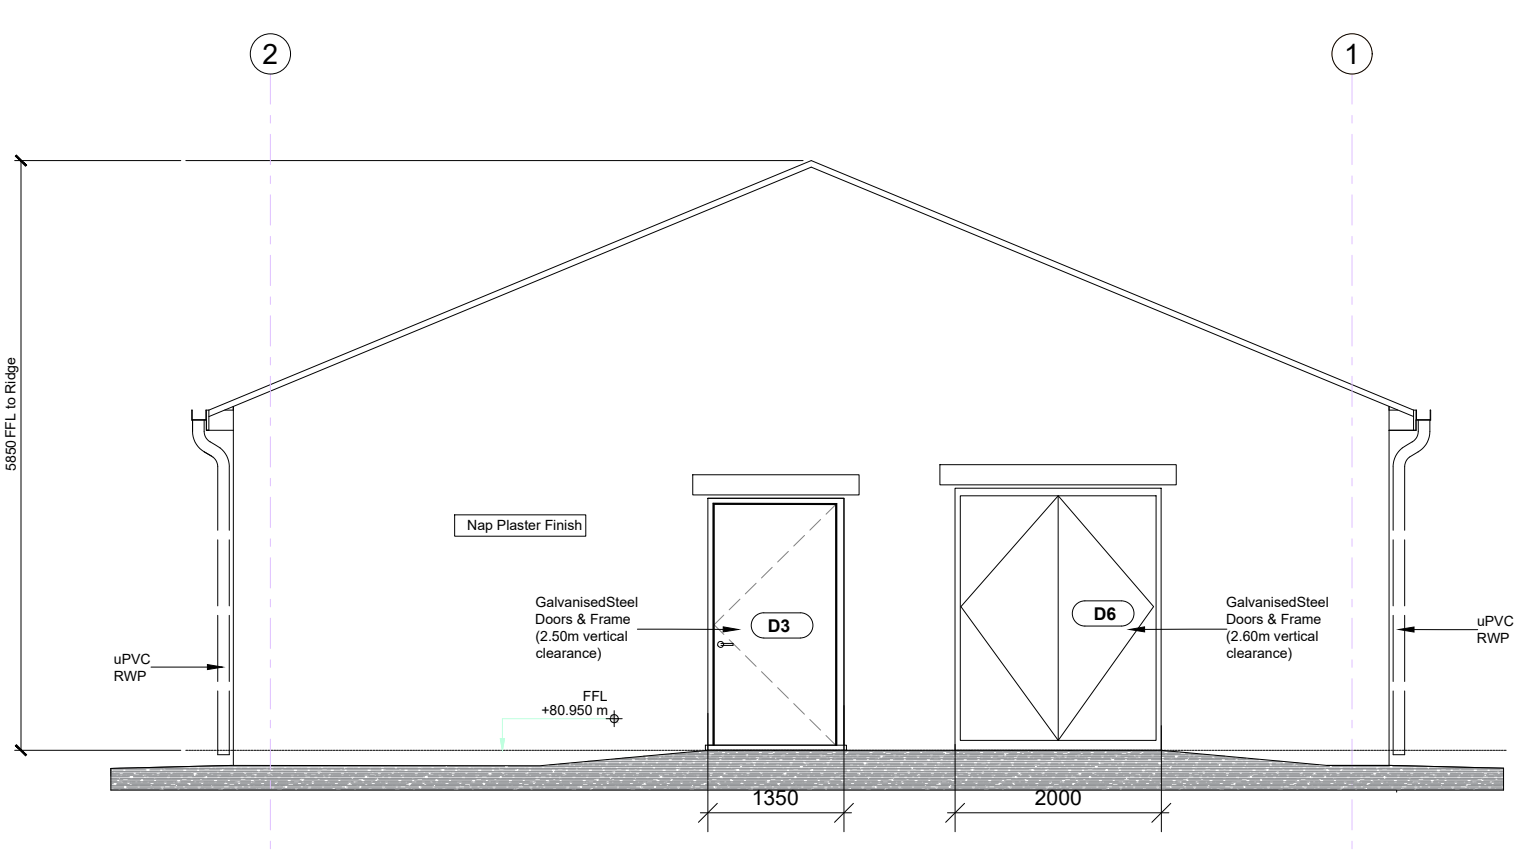

SOUTHERN ELEVATION
SCALE 1:75

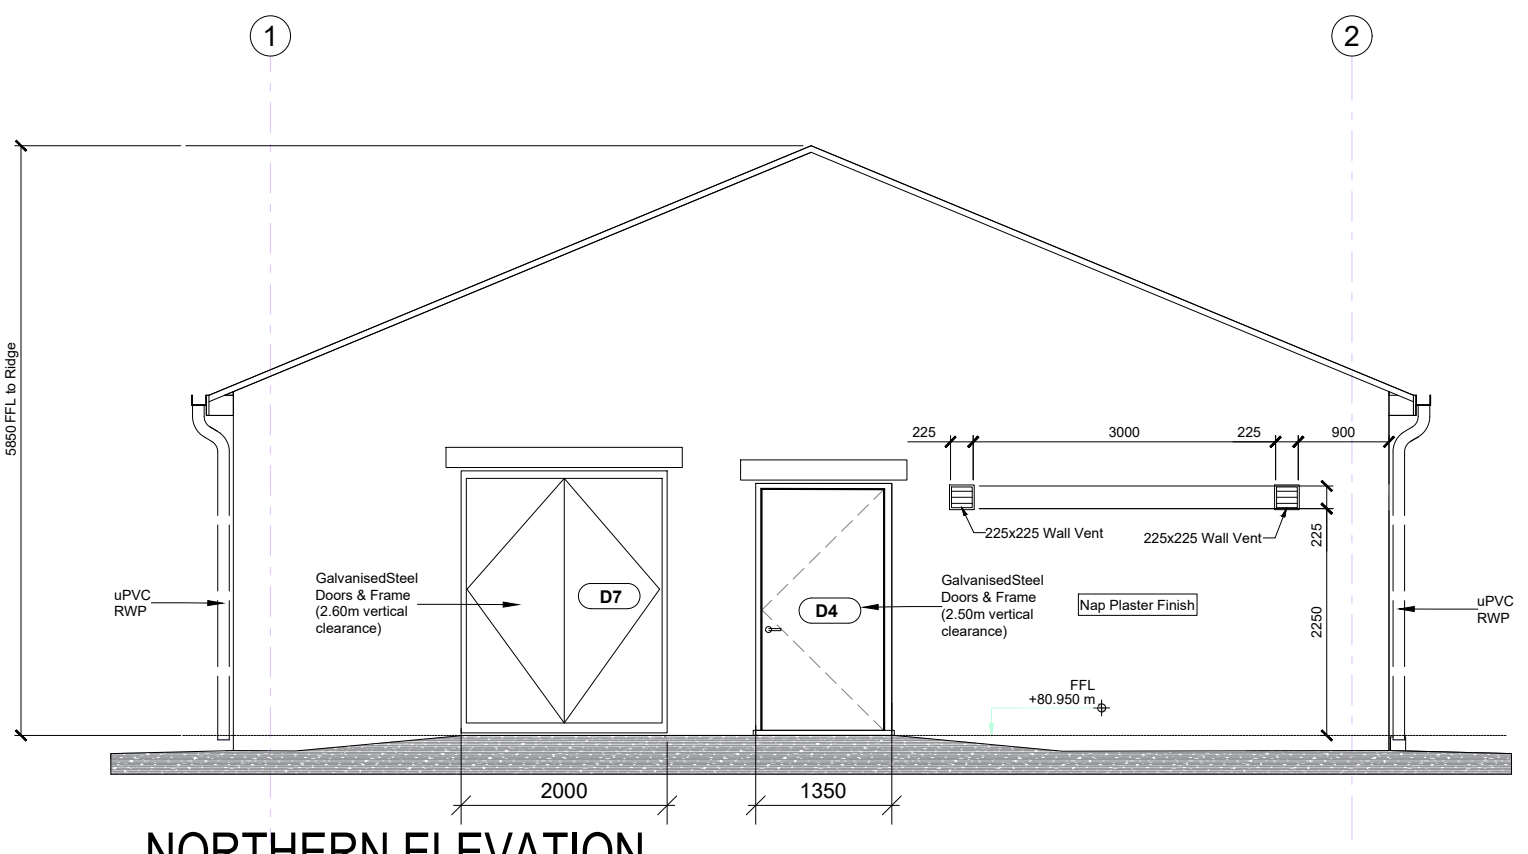


NORTHERN ELEVATION
SCALE 1:75

- Notes :
- All drawings are to be read in conjunction with all relevant Specifications, Bills of Quantities, Architectural, Services and Engineering drawings.
 - Any discrepancies between these documents shall be brought to the attention of the Engineer.
 - All dimensions are in millimetres, unless noted otherwise.
 - All levels are in metres related to Ordnance Datum.
 - Drawings are not to be scaled.

BLOCK WALL LEGENDS	
	BLOCK WALL 475mm
	BLOCK WALL 215mm

LEGEND	
	Ducts
	Drainage Channel

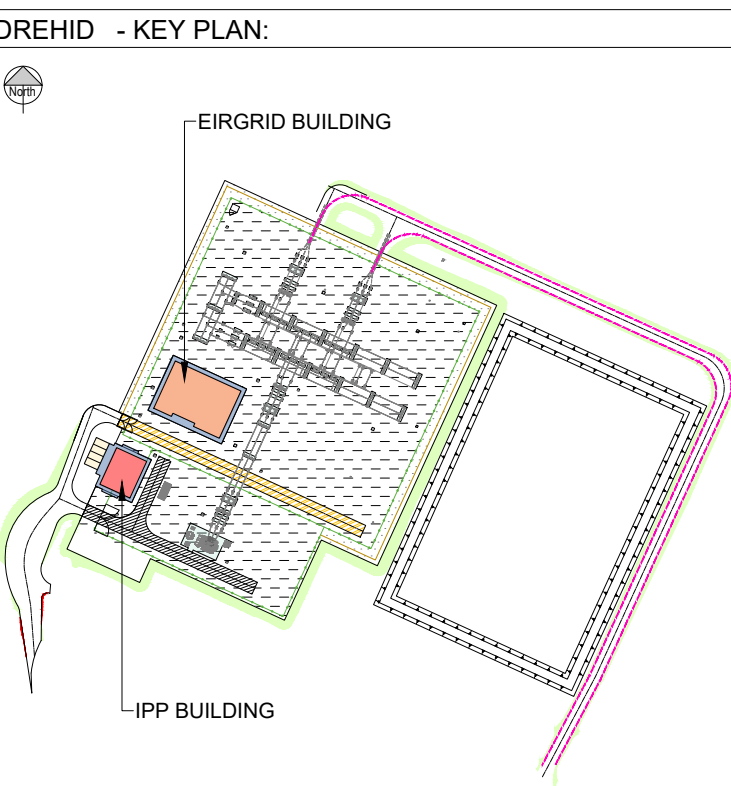

P06 06.05.2025	ISSUED FOR INFORMATION	SR	IB
P05 22.05.2025	ISSUED FOR INFORMATION	SR	IB
P04 16.10.2024	ISSUED FOR INFORMATION	OR	IB
P03 03.10.2024	ISSUED FOR INFORMATION	SS	IB
P02 03.09.2024	ISSUED FOR INFORMATION	SS	IB
P01 18.06.2024	ISSUED FOR INFORMATION	BK	IB
REV	DATE	DESCRIPTION	BY APP

PROJECT:		DREHID SUBSTATION	
TITLE:		IPP BUILDING PLAN, ELEVATION AND SECTION	
CLIENT:		NORTH KILDARE WF LTD.	
DRAWN:		S.M.	
PROJECT NUMBER:		23727	
STATUS DESCRIPTION:		FOR INFORMATION	
DRAWING NUMBER:		23727-MWP-SS-ZZ-DR-S-1101	
CHECKED:		B.K.	
DATE:		JUN 2024	
APPROVED:		I.B.	
SCALE @ A1:		AS SHOWN	
STATUS:		S2	
REV:		P06	