




GROUND FLOOR LAYOUT  
SCALE 1:75

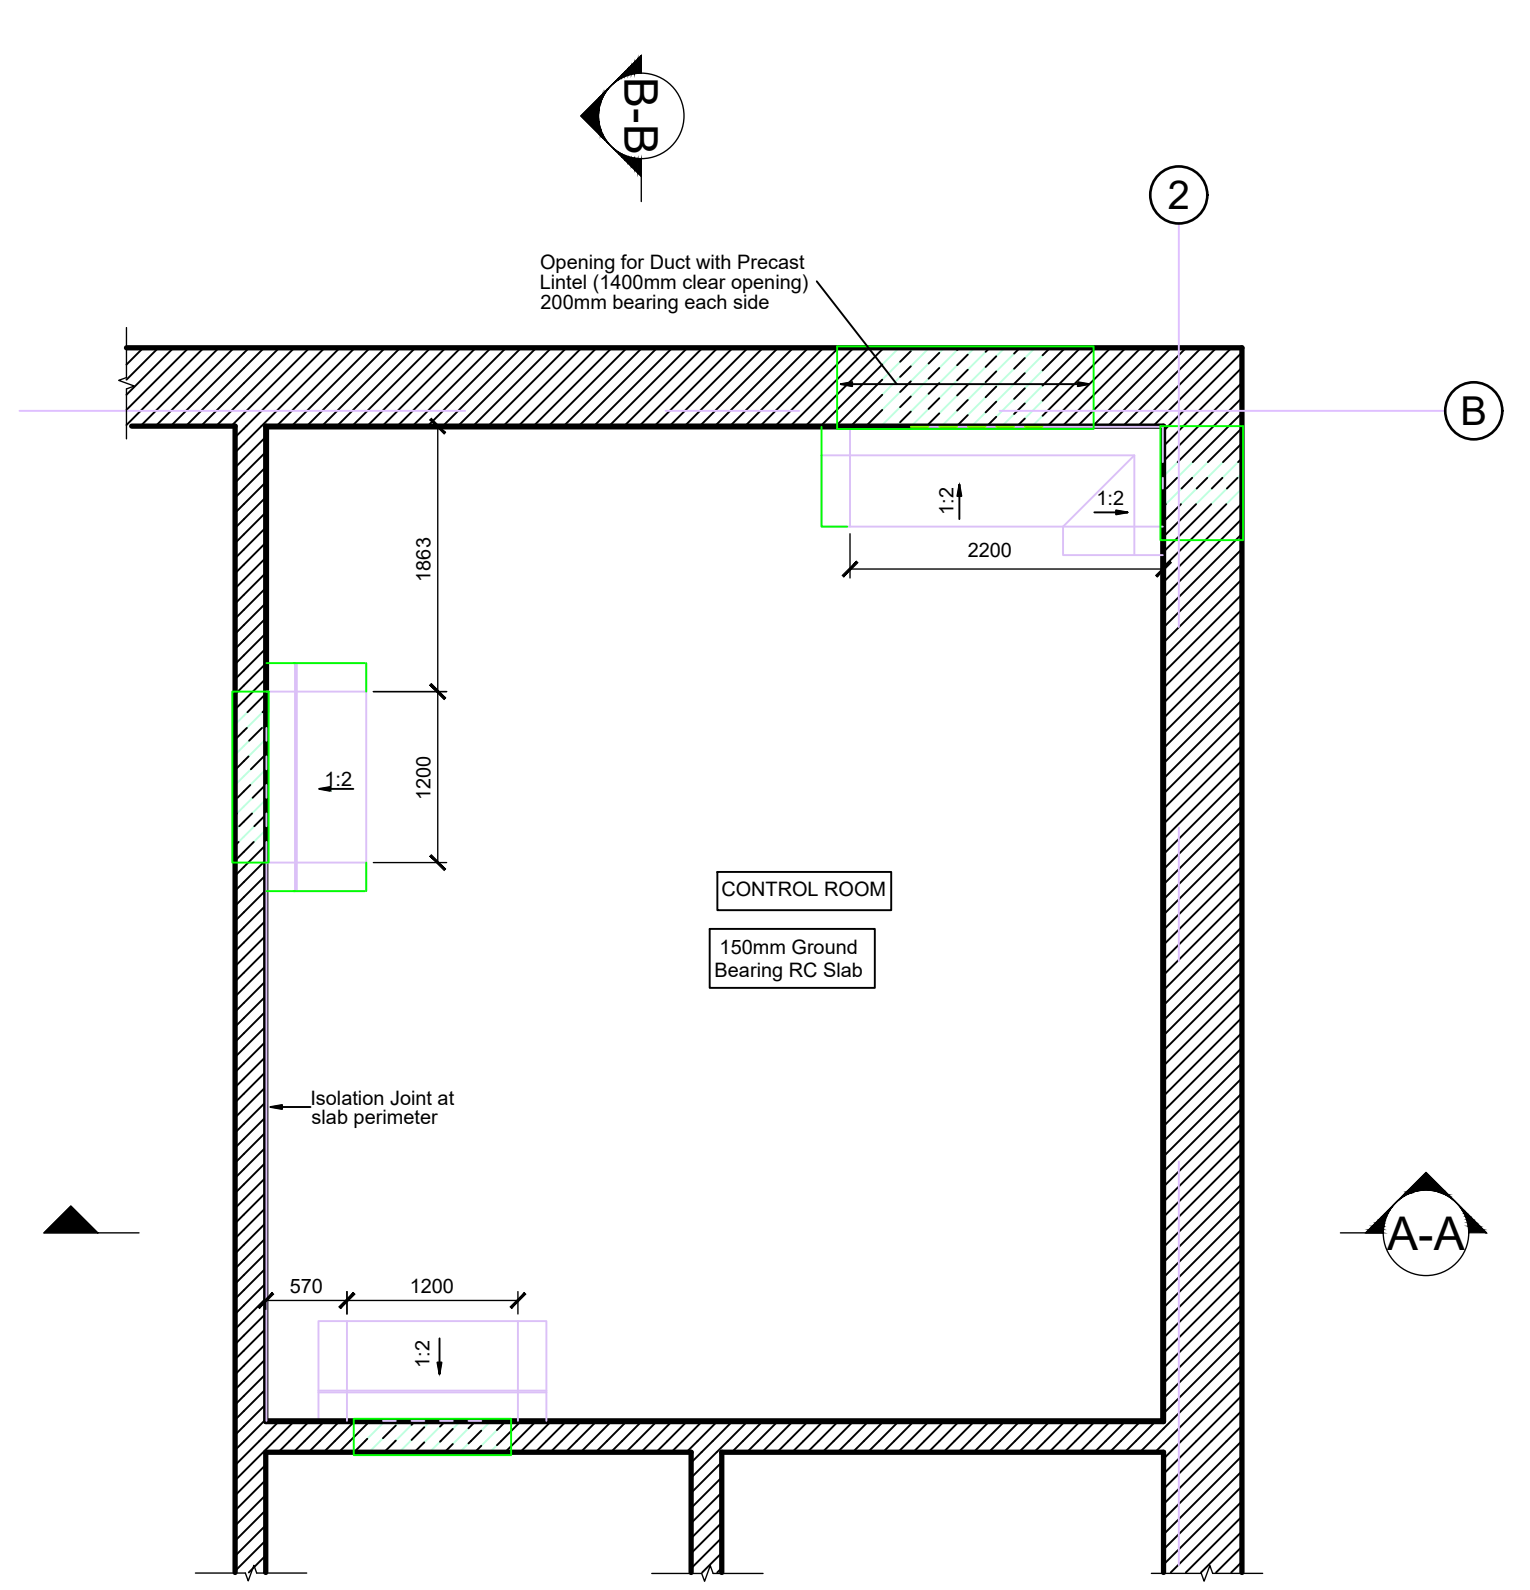


CONTROL ROOM SUB-FLOOR PLAN  
SCALE 1:75

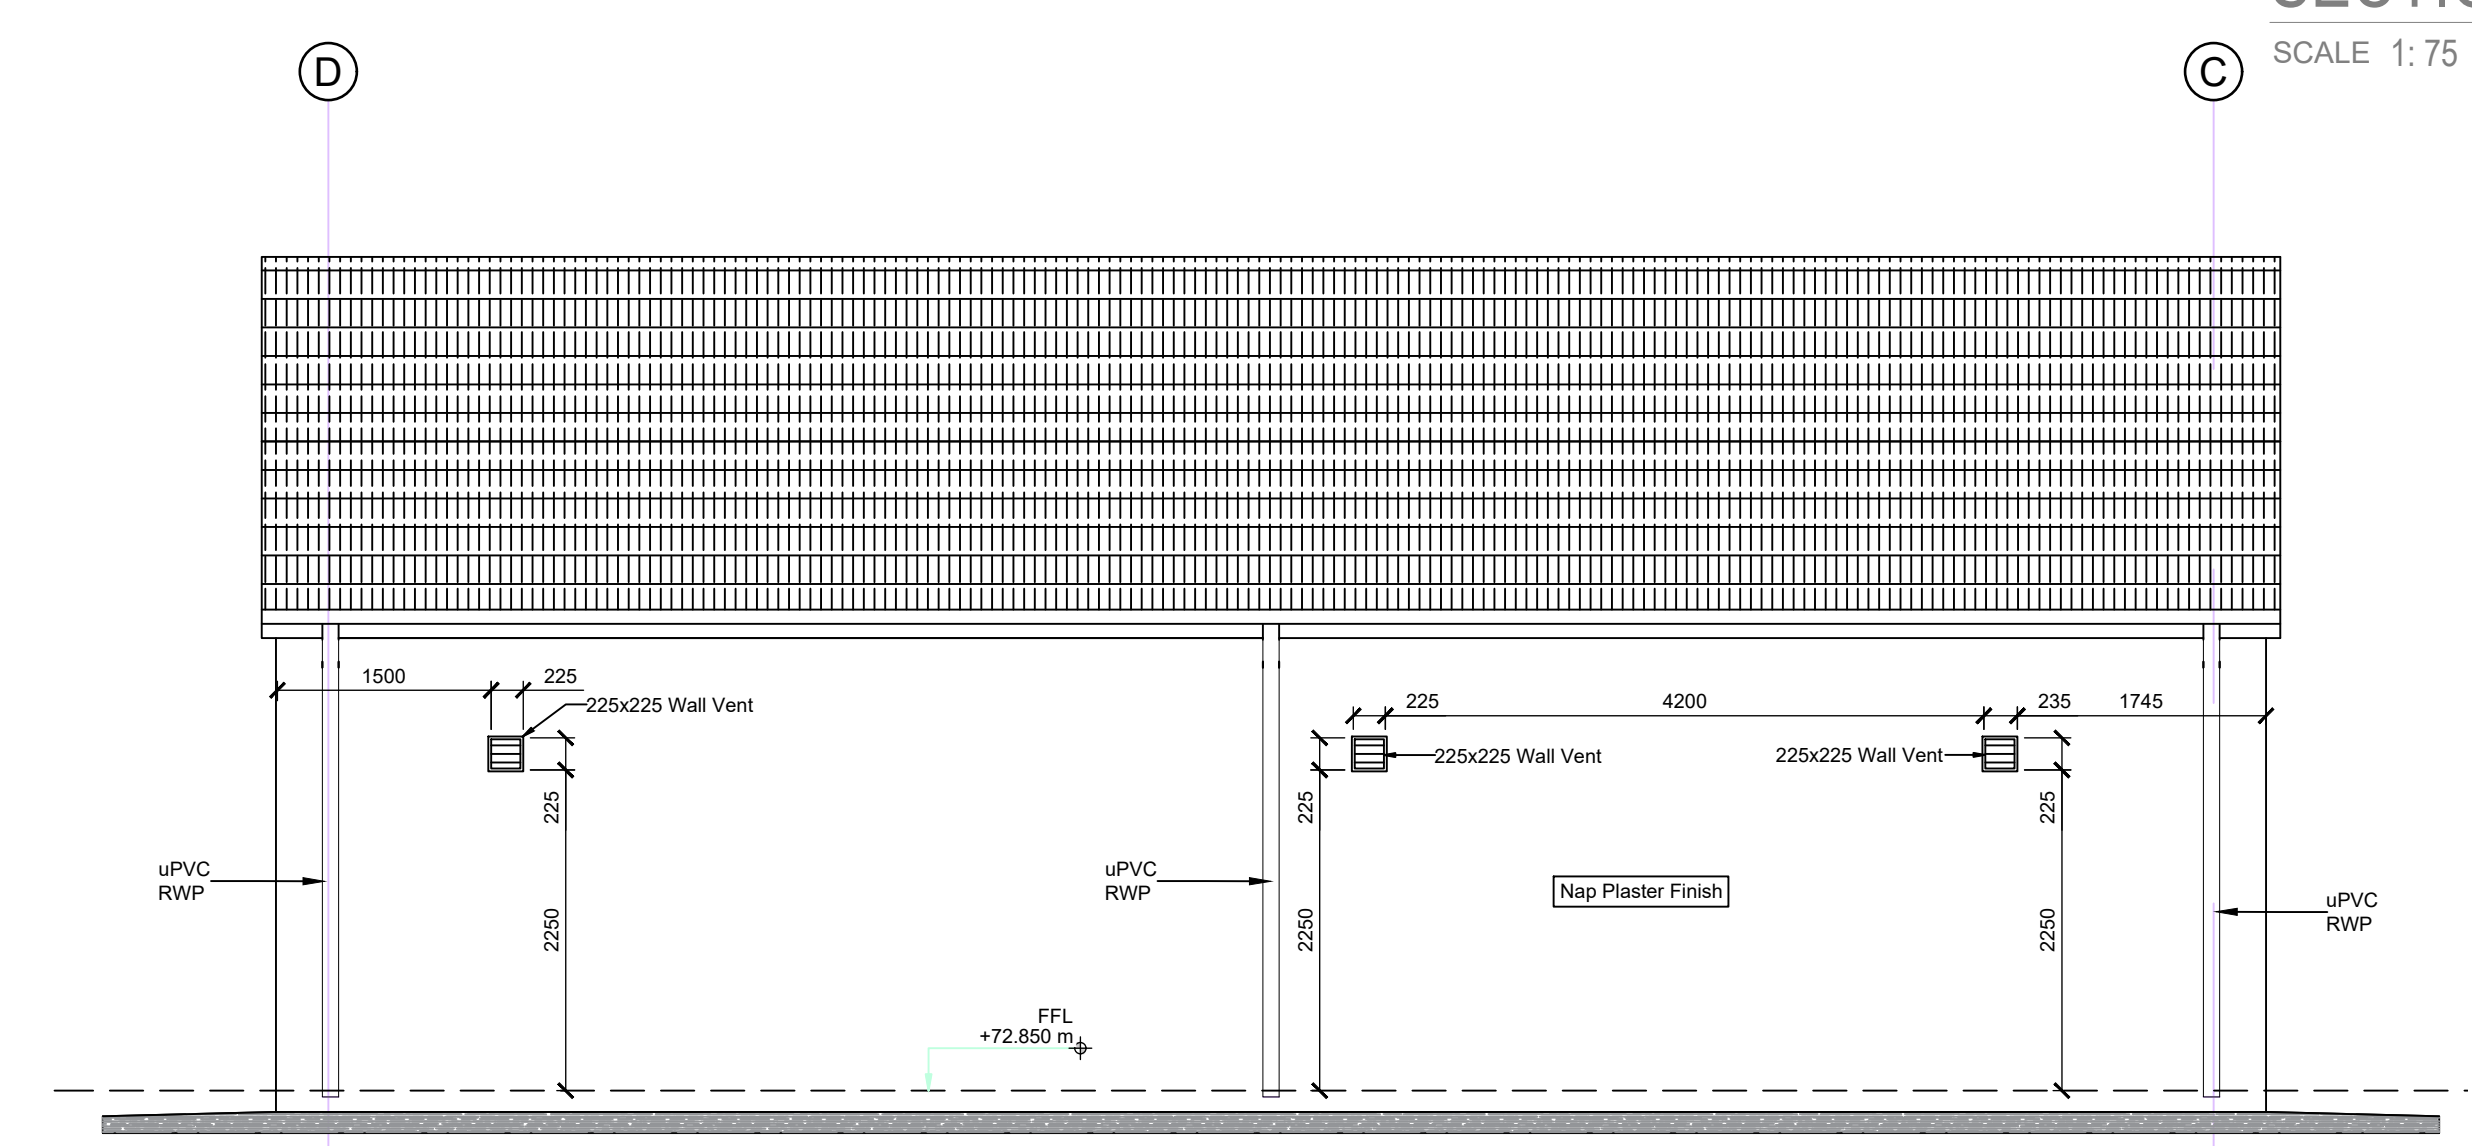


WESTERN ELEVATION  
SCALE 1:75

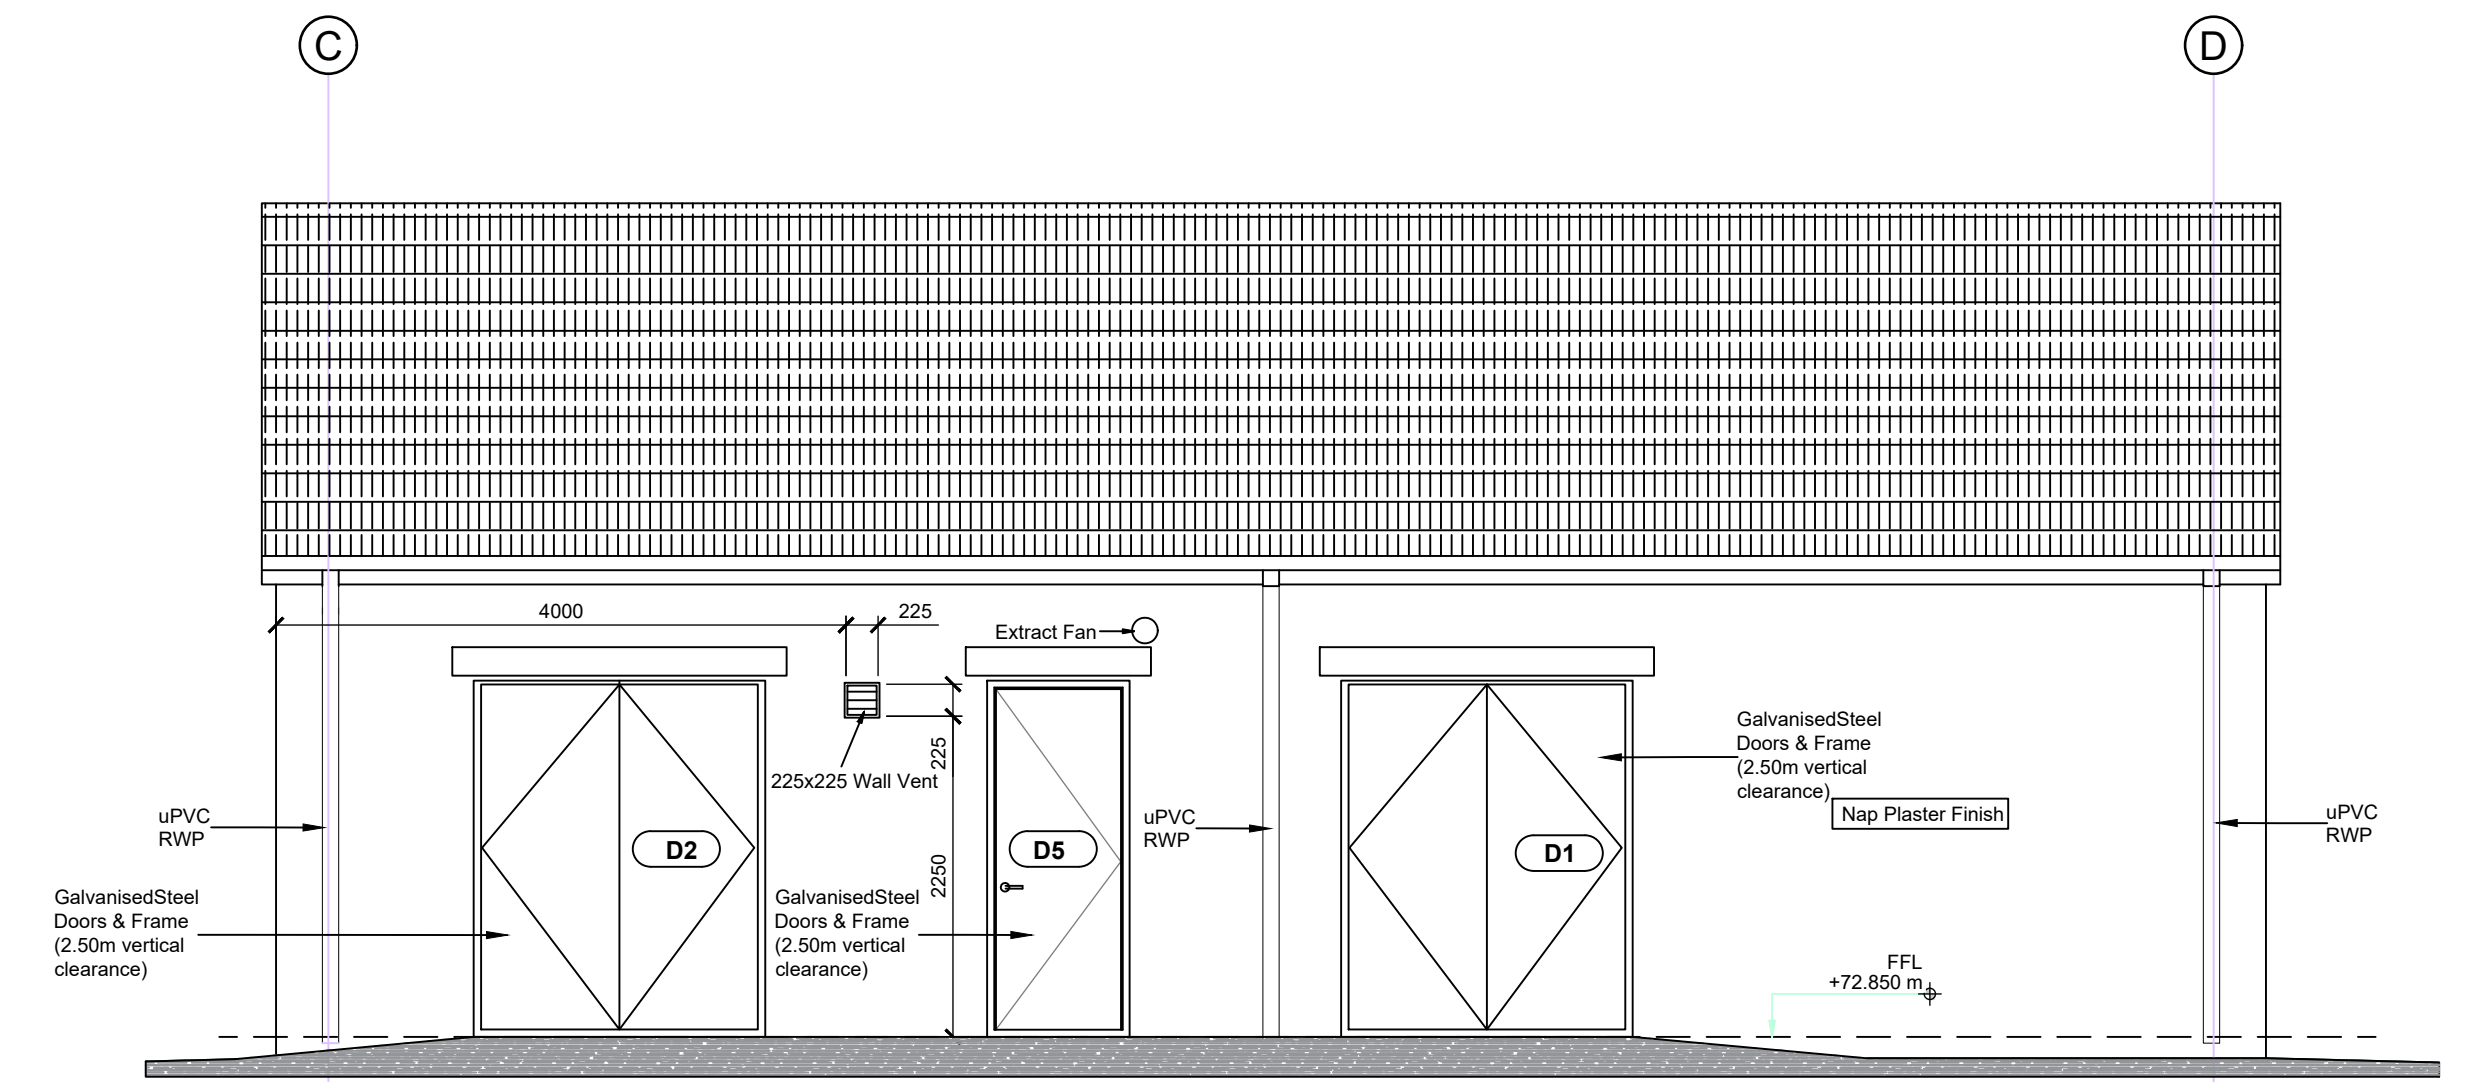


EASTERN ELEVATION  
SCALE 1:75

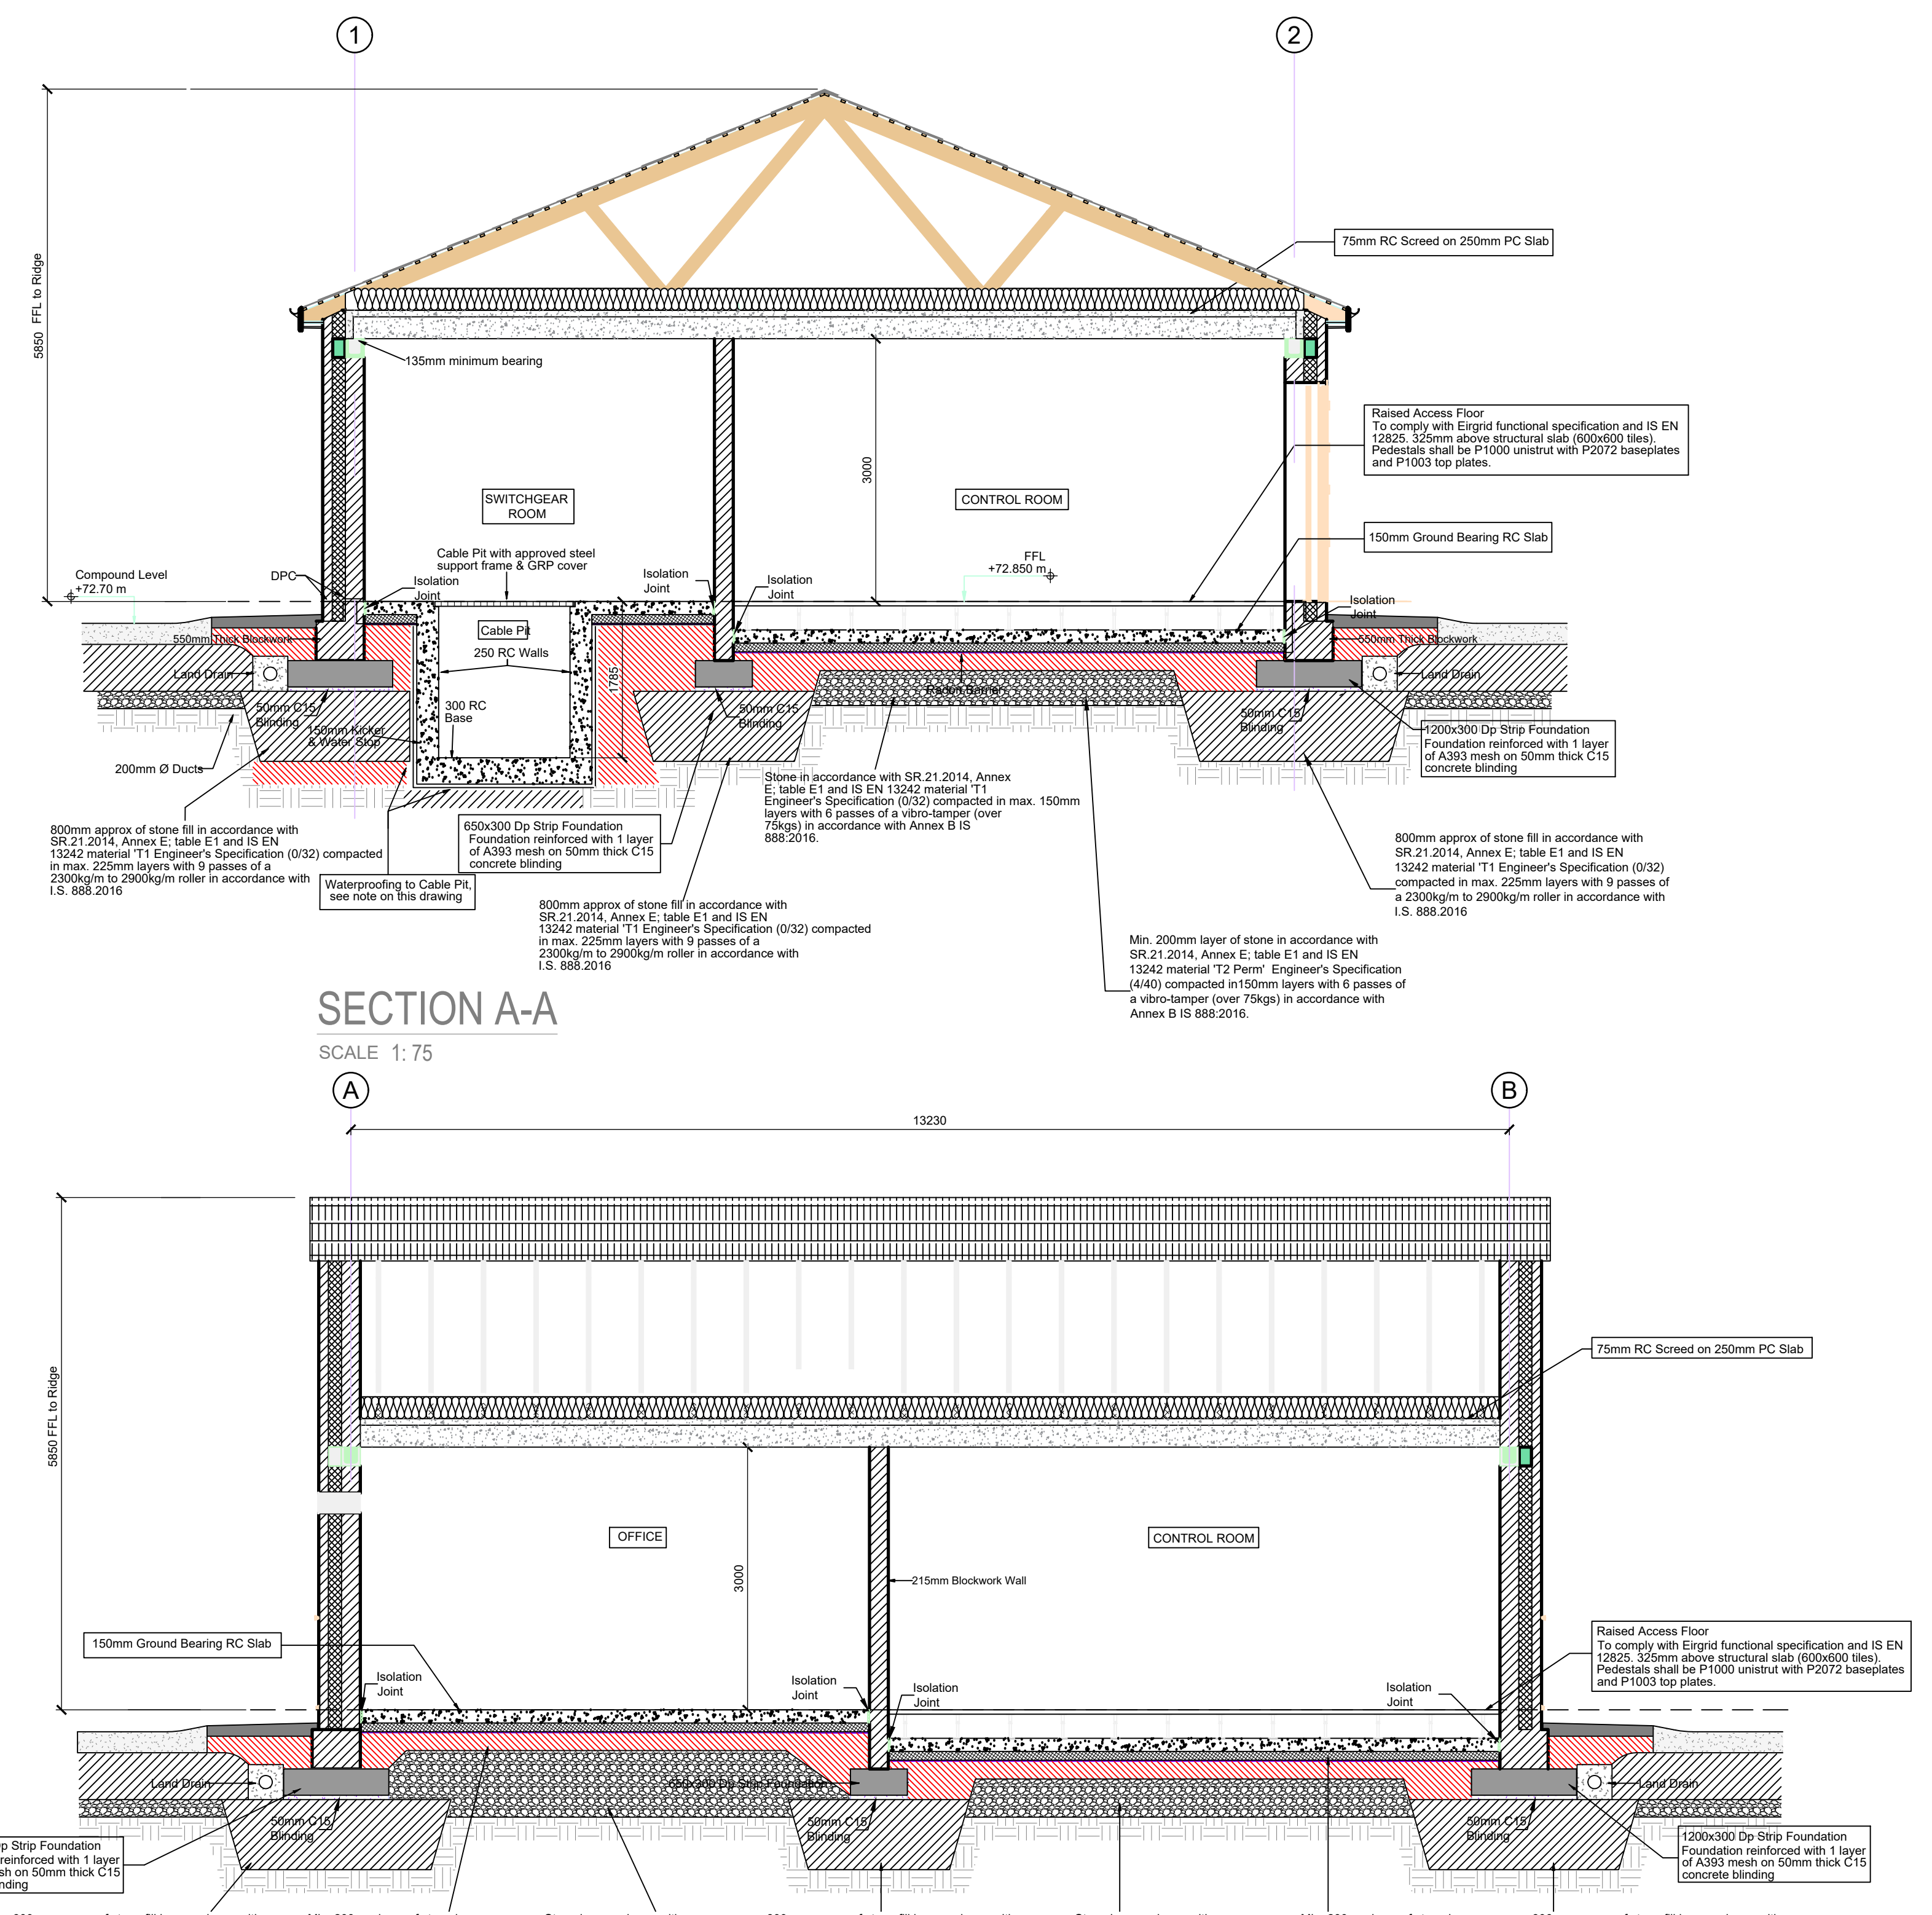


SECTION A-A  
SCALE 1:75

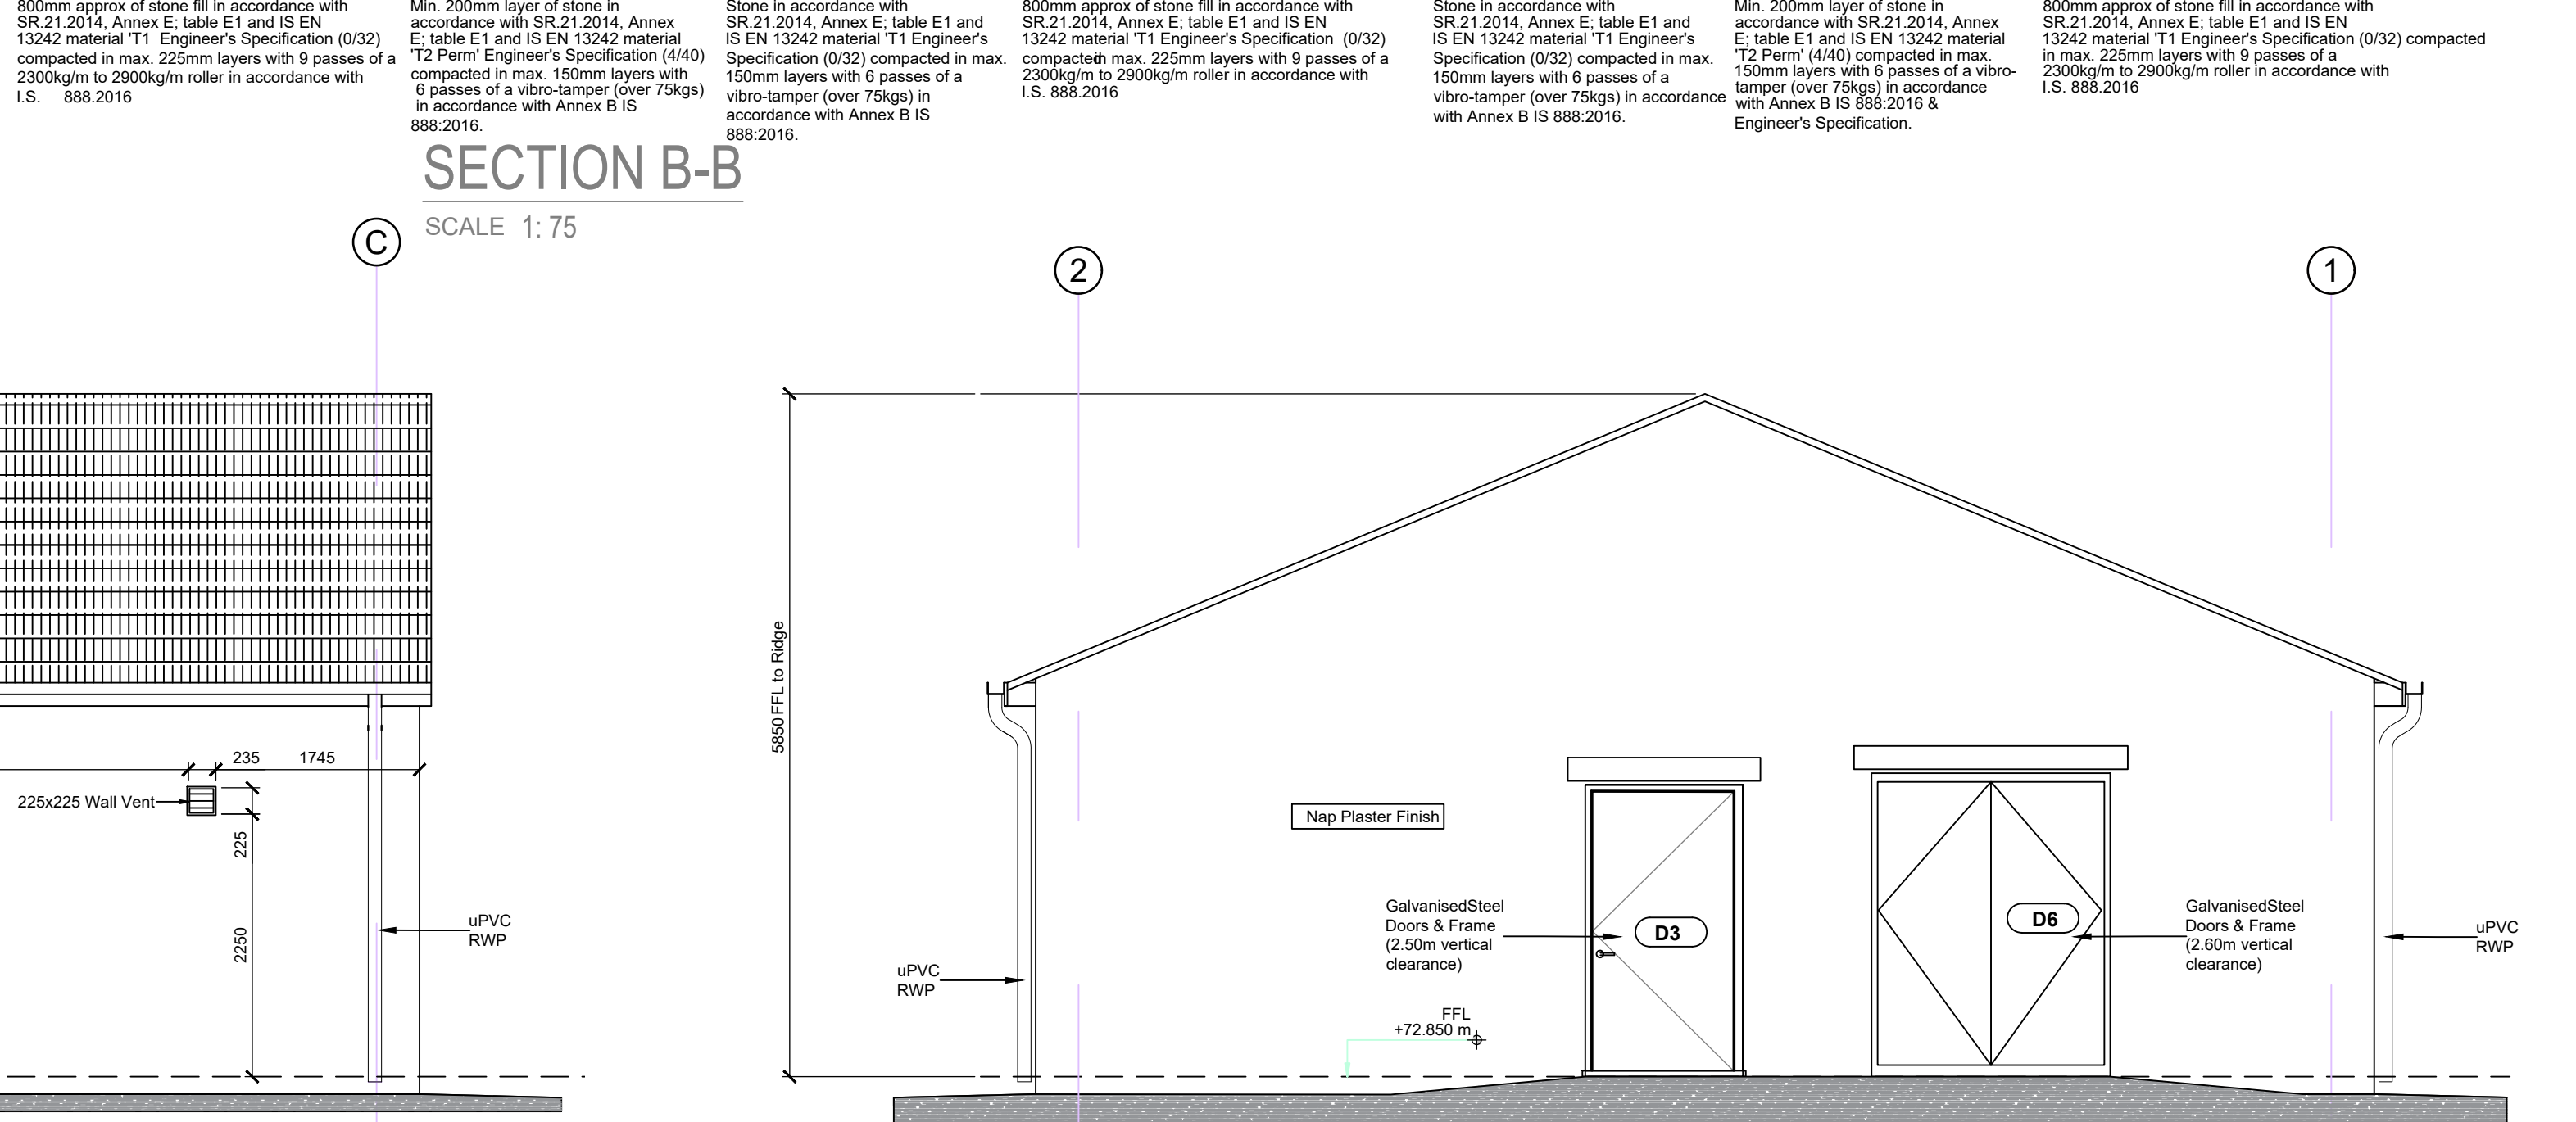

SECTION B-B  
SCALE 1:75

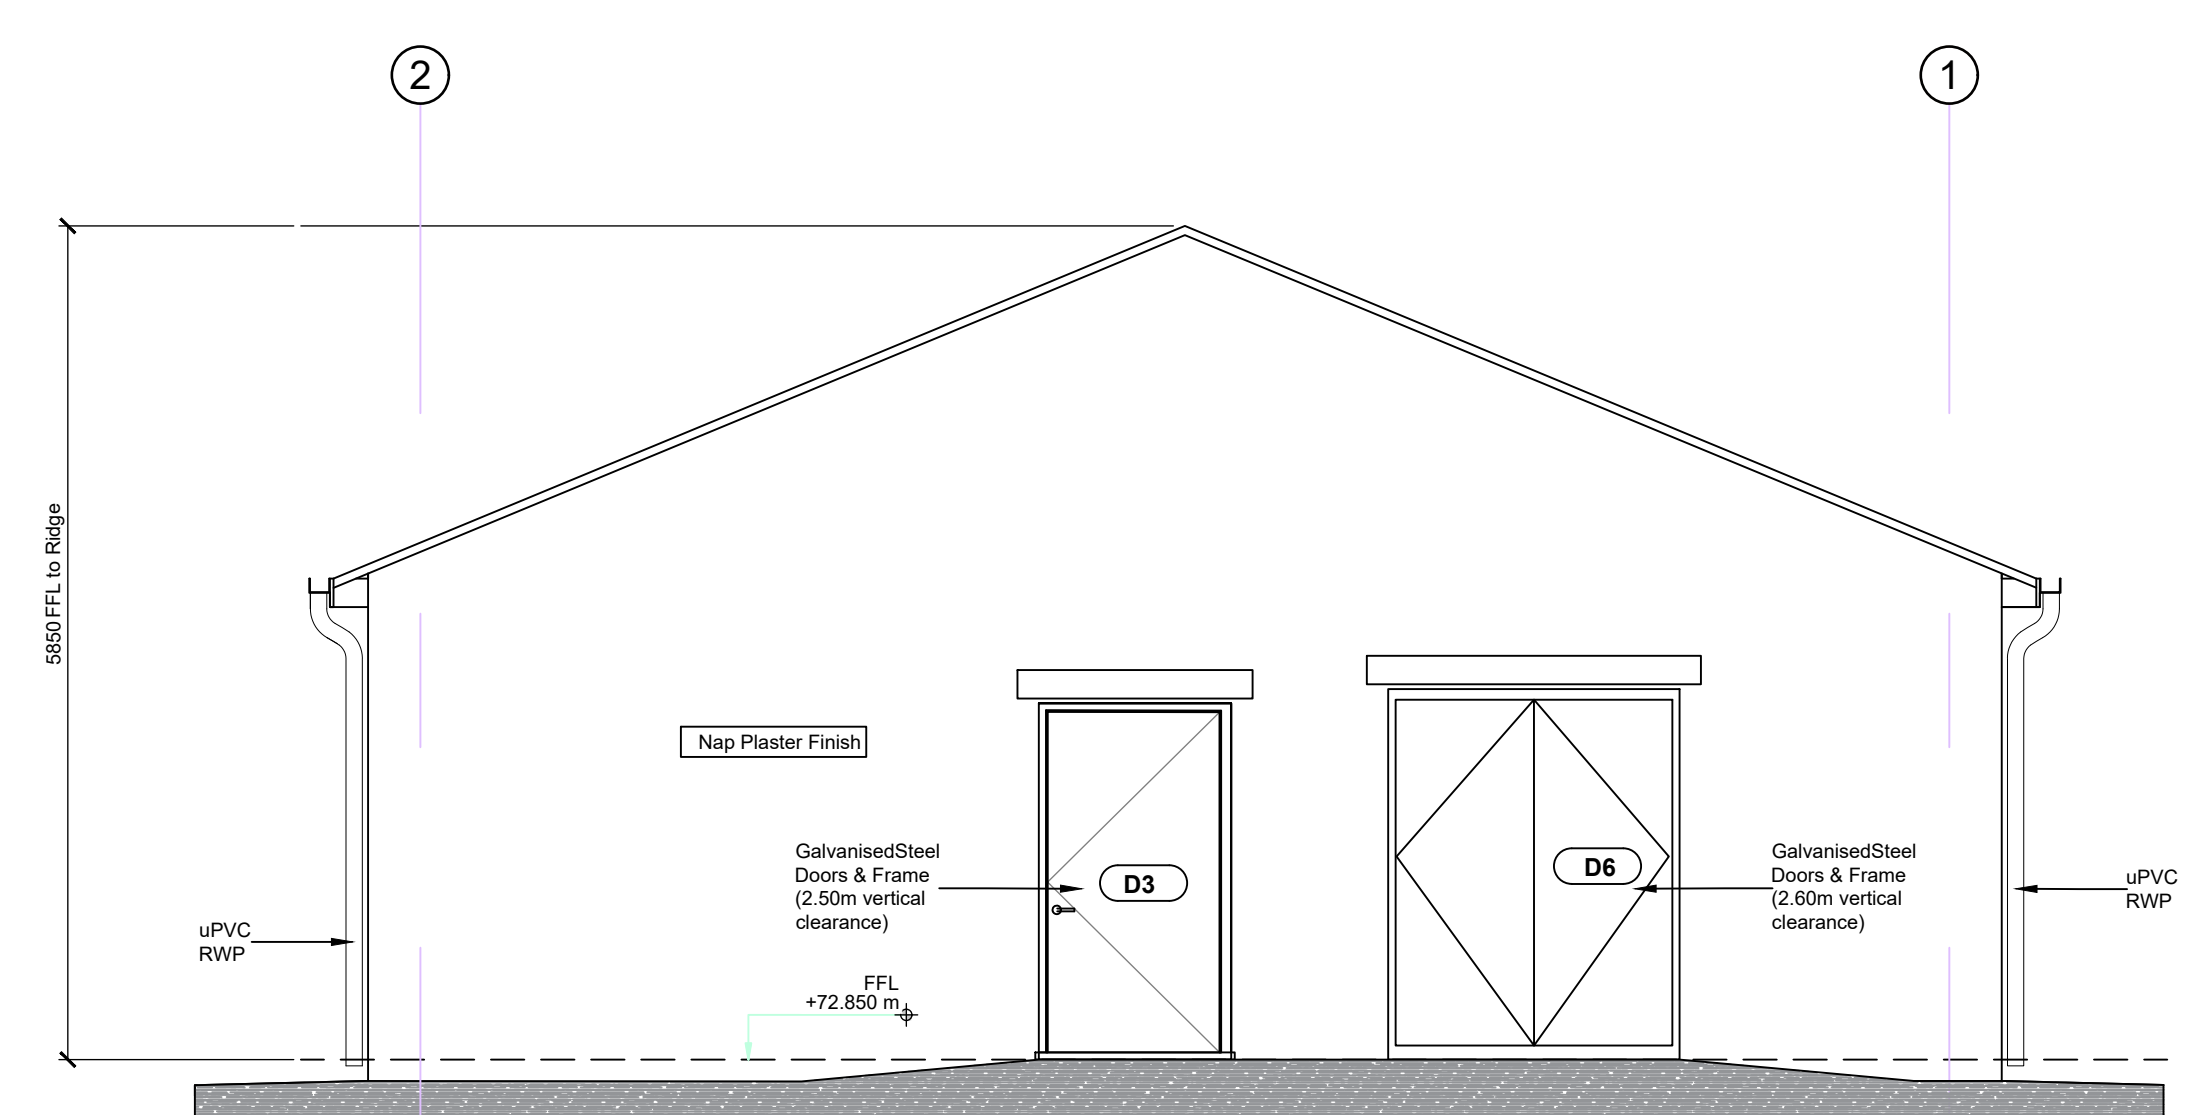

NORTHERN ELEVATION  
SCALE 1:75

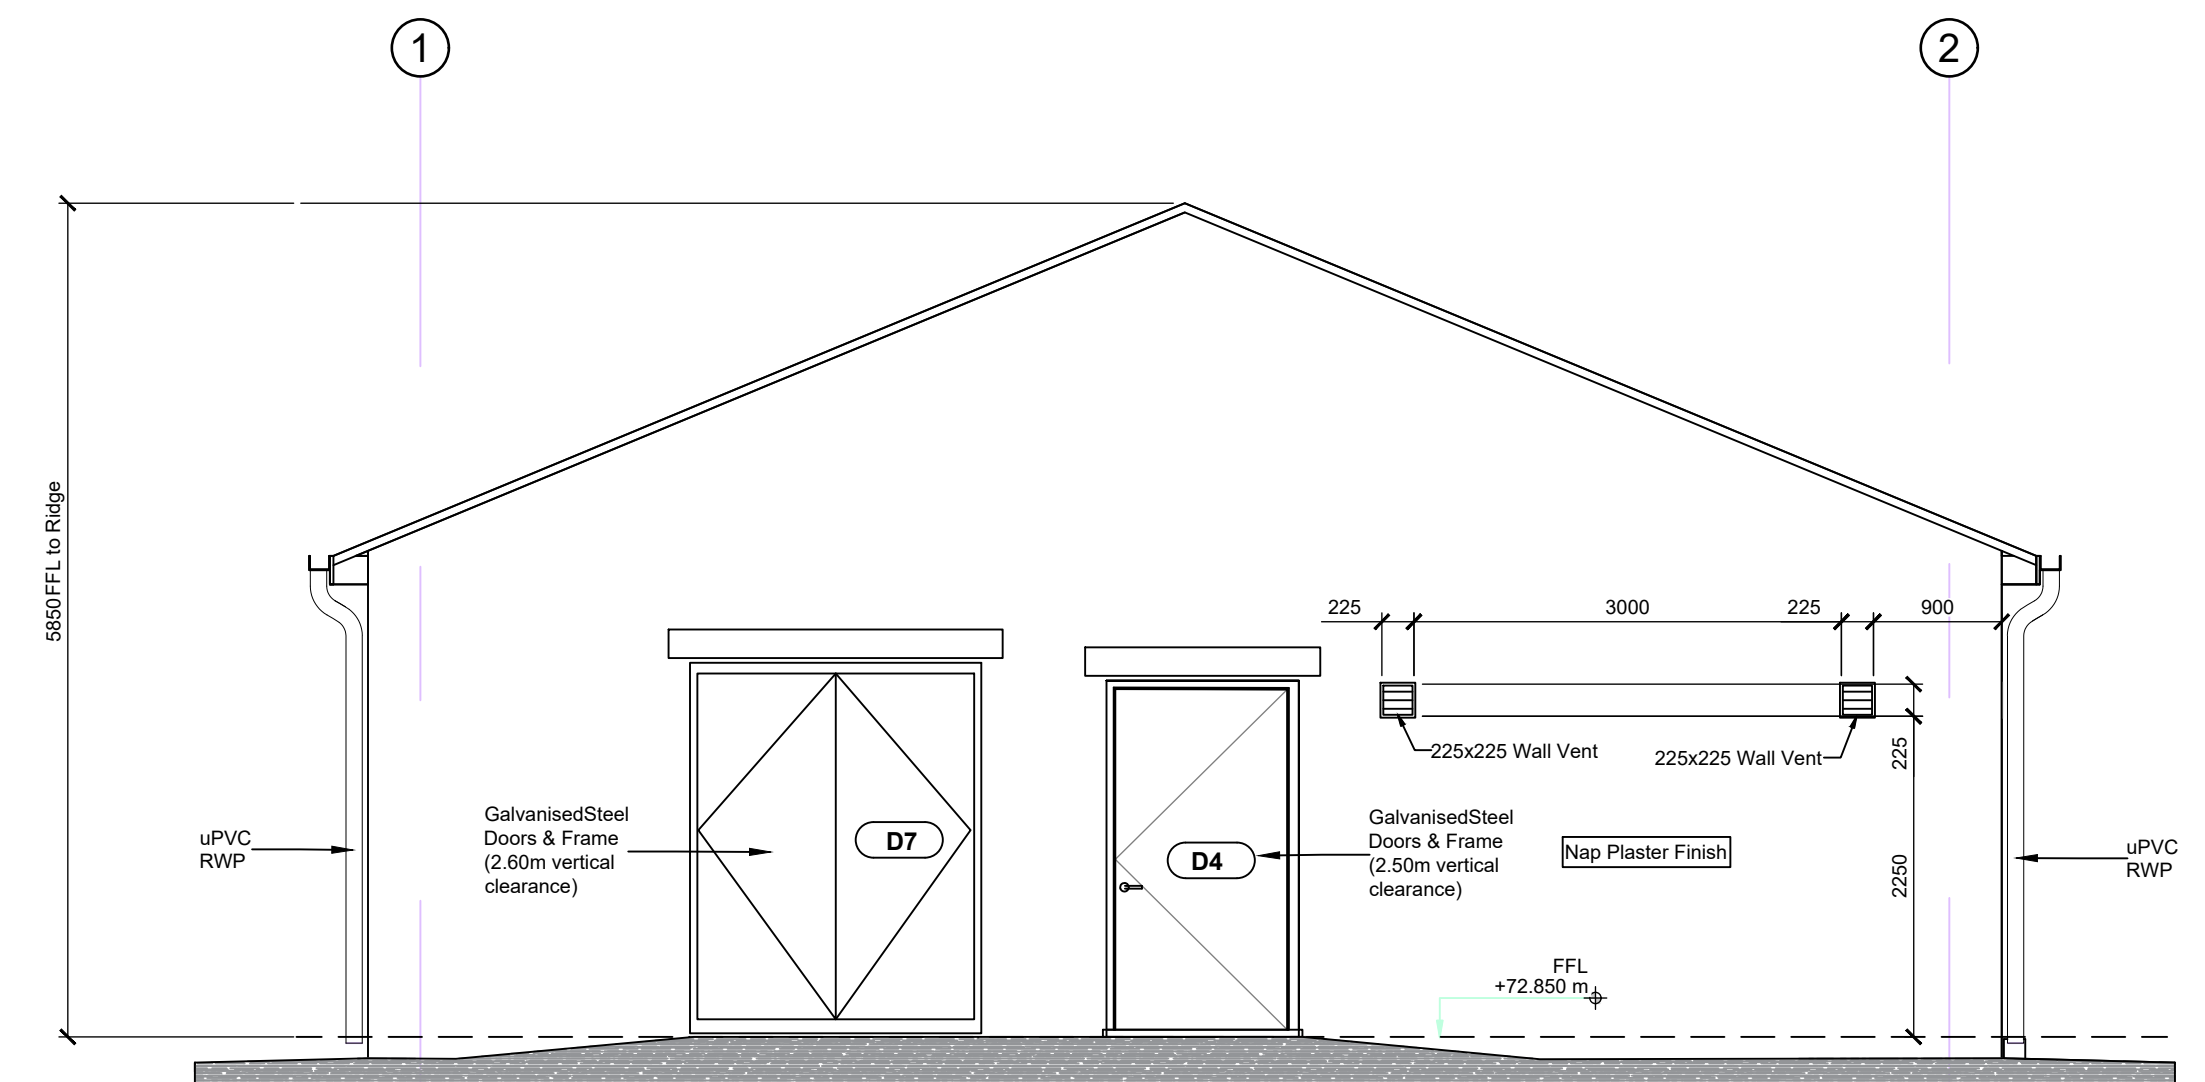

SOUTHERN ELEVATION  
SCALE 1:75


- Notes :
- All drawings are to be read in conjunction with all relevant Specifications, Bills of Quantities, Architectural, Services and Engineering drawings.
  - Any discrepancies between these documents shall be brought to the attention of the Engineer.
  - All dimensions are in millimetres, unless noted otherwise.
  - All levels are in metres related to Ordinance Datum.
  - Drawings are not to be scaled.

**BLOCK WALL LEGENDS**

	BLOCK WALL 475mm
	BLOCK WALL 215mm

**Legend**

- Ducts
- Drainage Channel
- EIRGRID BUILDING
- IPP BUILDING

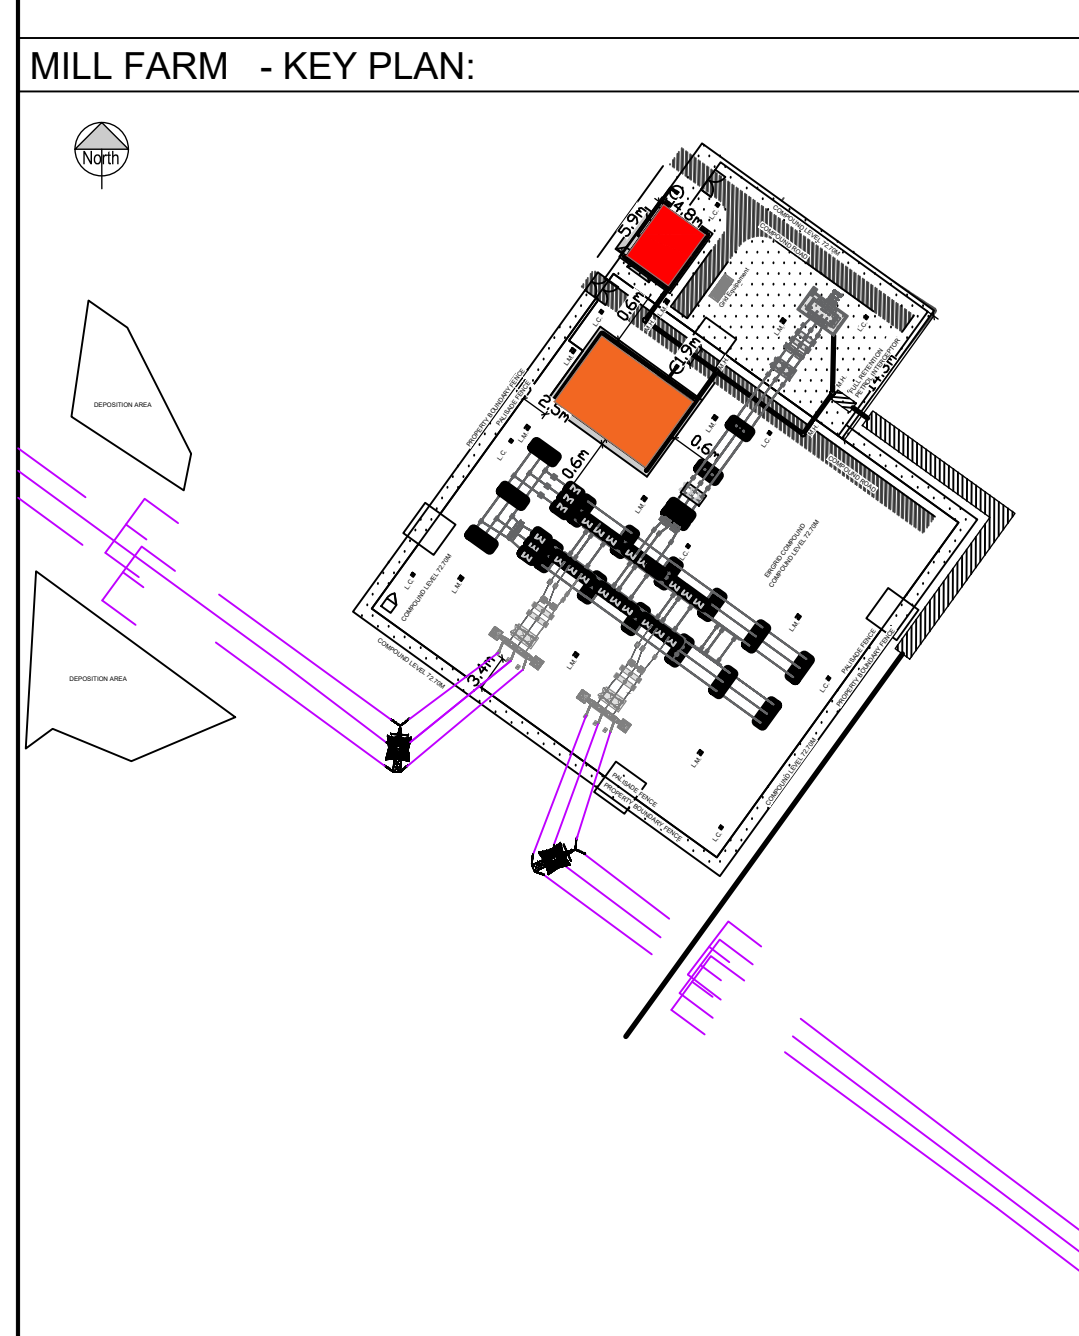

P02 08/04/24	FOR PLANNING	BK	IB
P01 28/03/24	FOR PLANNING	BK	IB
REV	DATE	DESCRIPTION	BY APP
PROJECT:			
MILL FARM			
TITLE:			
IPP BUILDING PLAN, ELEVATION AND SECTION			
CLIENT:			
MILL FARM SOLAR PROJECT LTD			
DRAWN: SM	CHECKED: BK	APPROVED: IB	
PROJECT NUMBER: 23991	DATE: MAR'24	SCALE @ A1: AS SHOWN	
STATUS DESCRIPTION: FOR APPROVAL			STATUS: S4
DRAWING NUMBER: 23991-MWP-00-00-DR-S-5401			REV: P02