



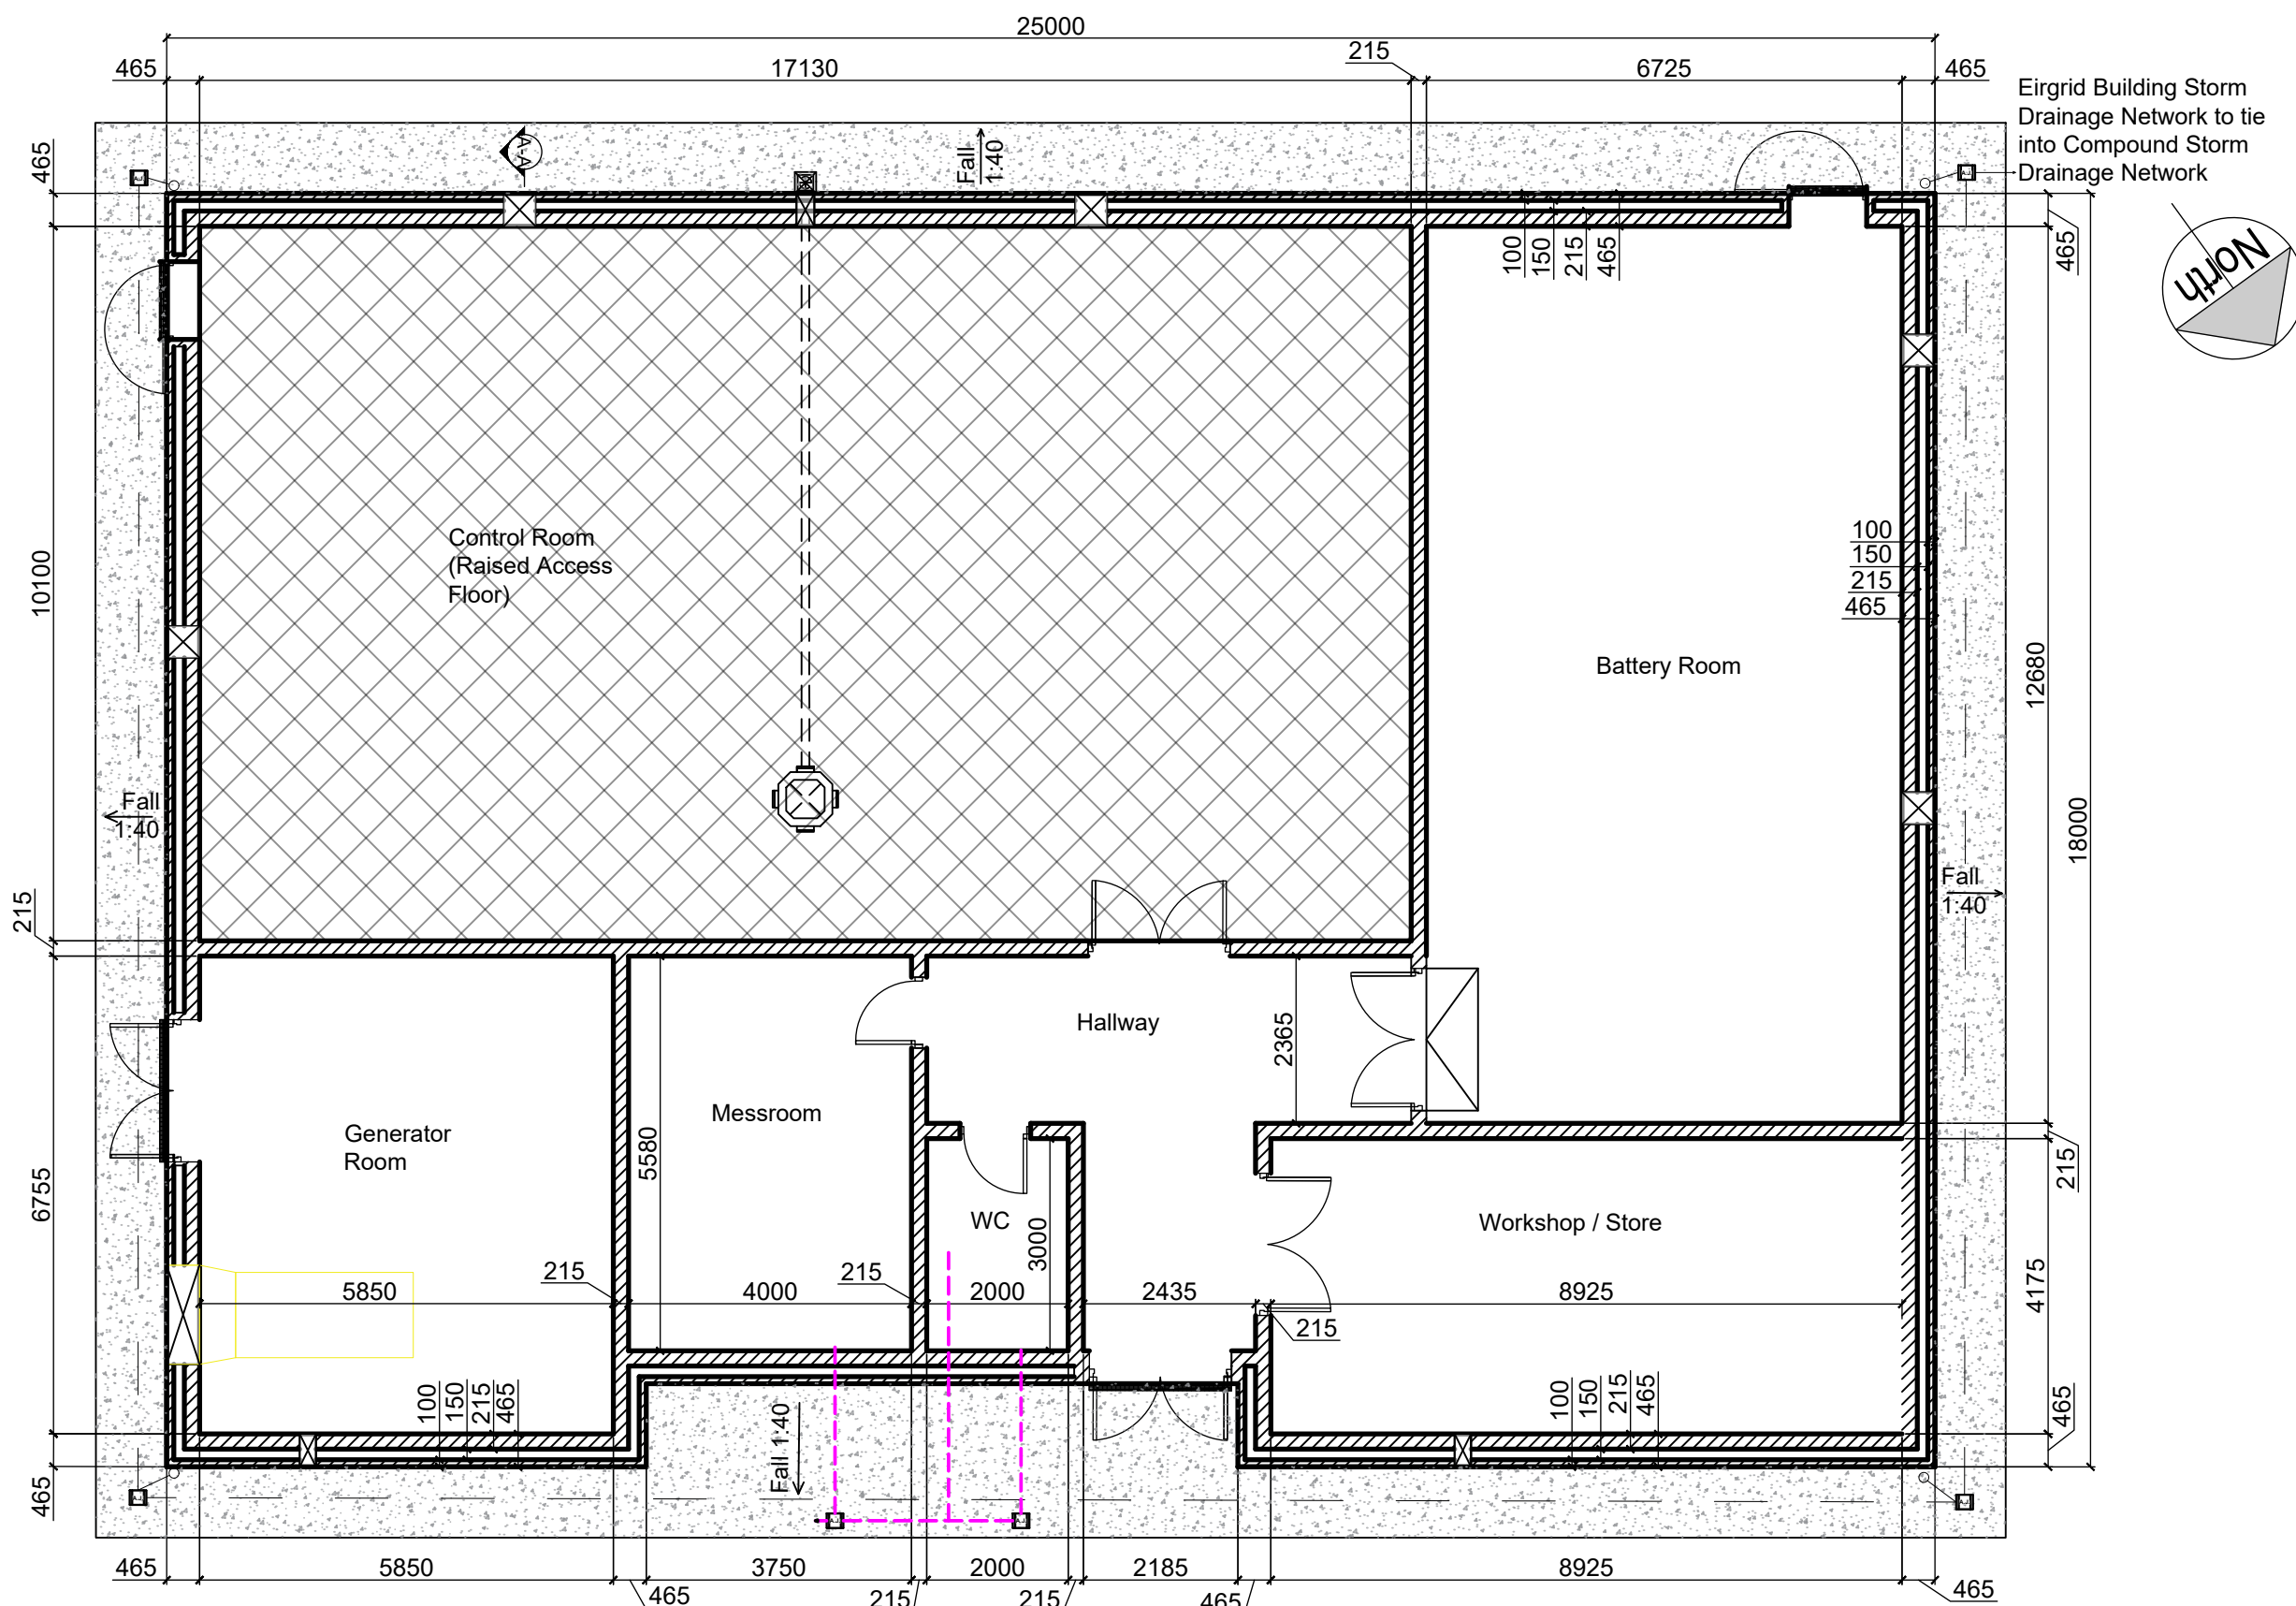


GROUND FLOOR LAYOUT

SCALE 1: 100

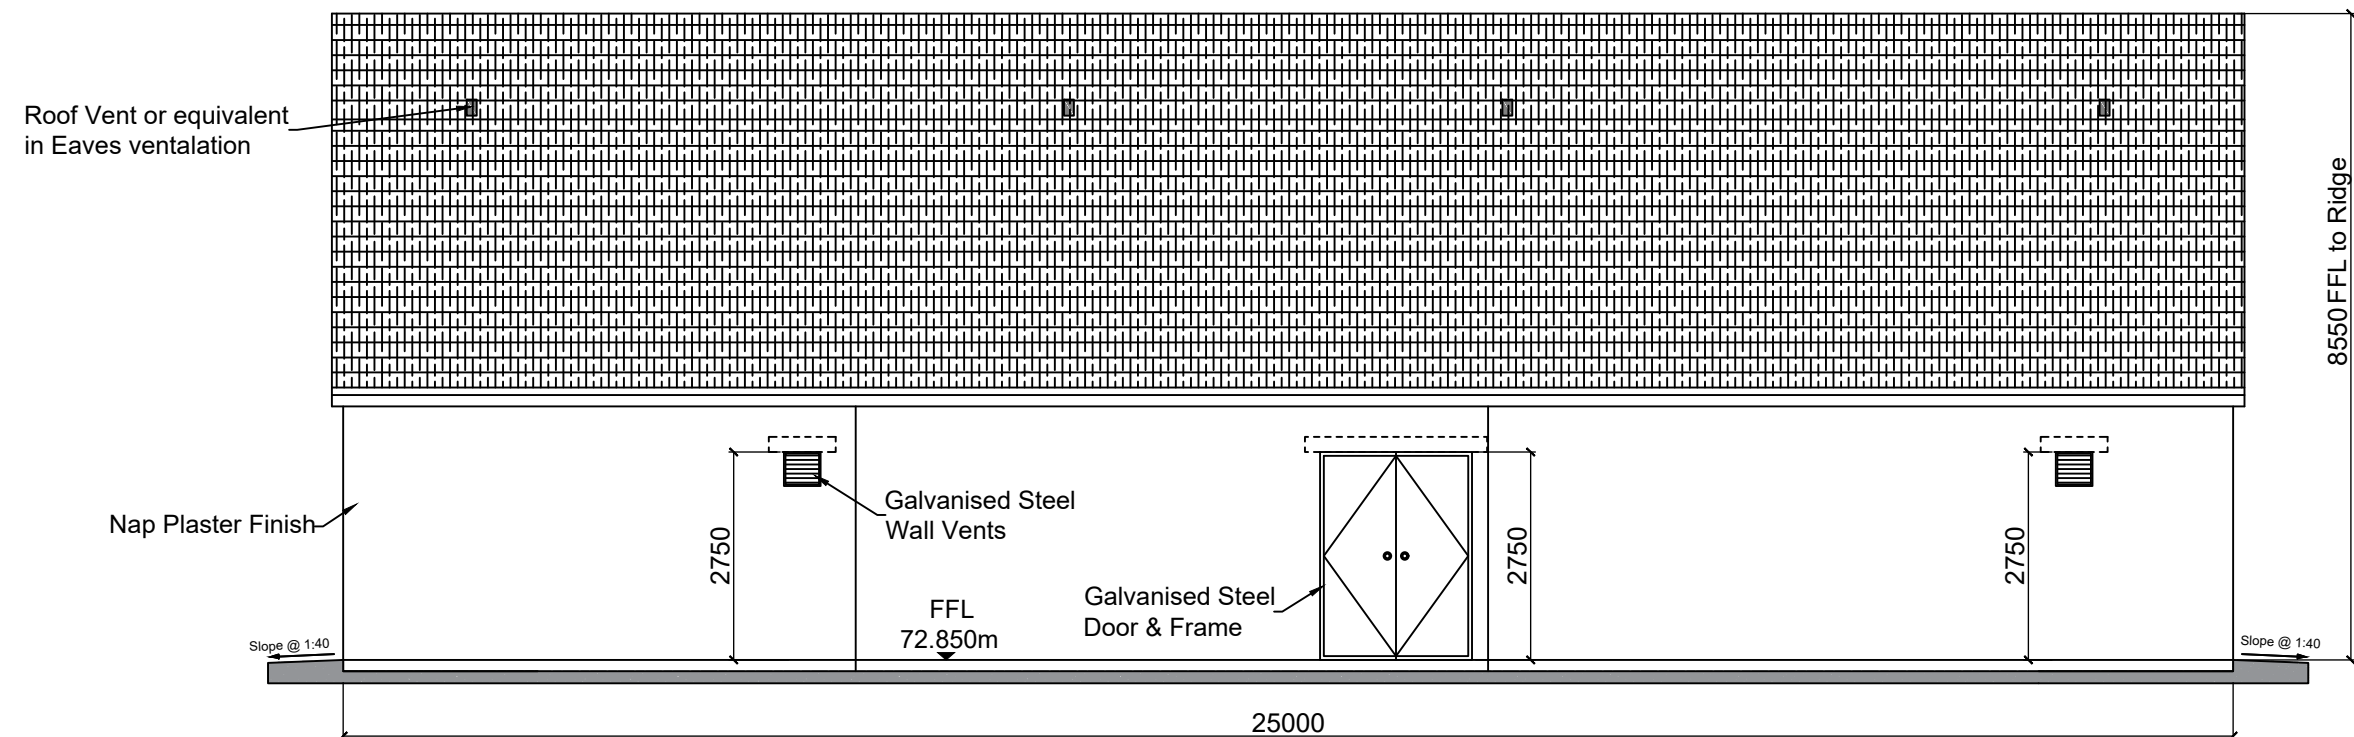


FRONT ELEVATION - EAST

SCALE 1: 100

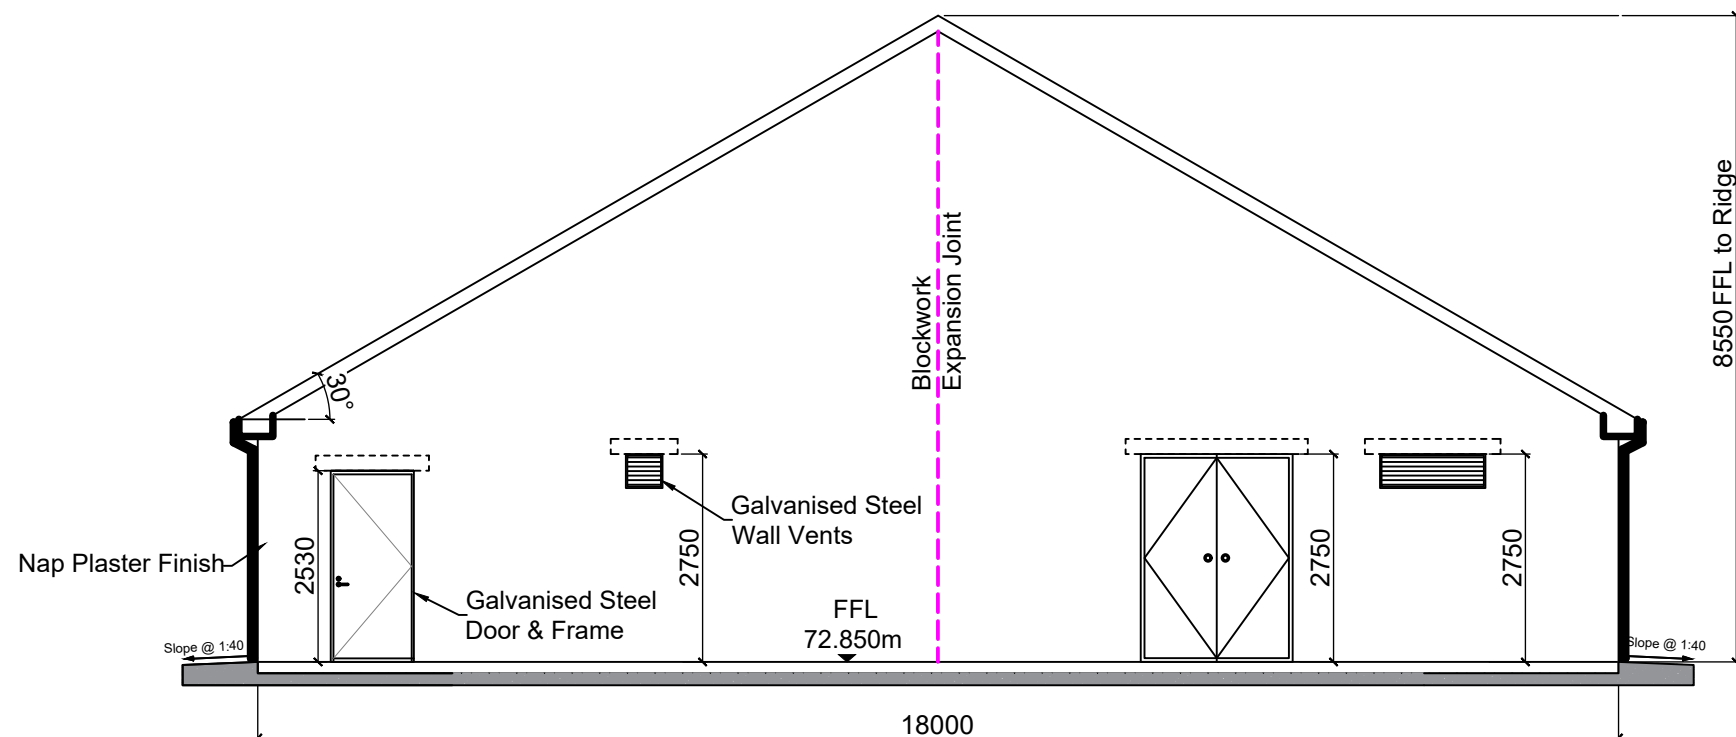


SIDE ELEVATION - SOUTH

SCALE 1: 100

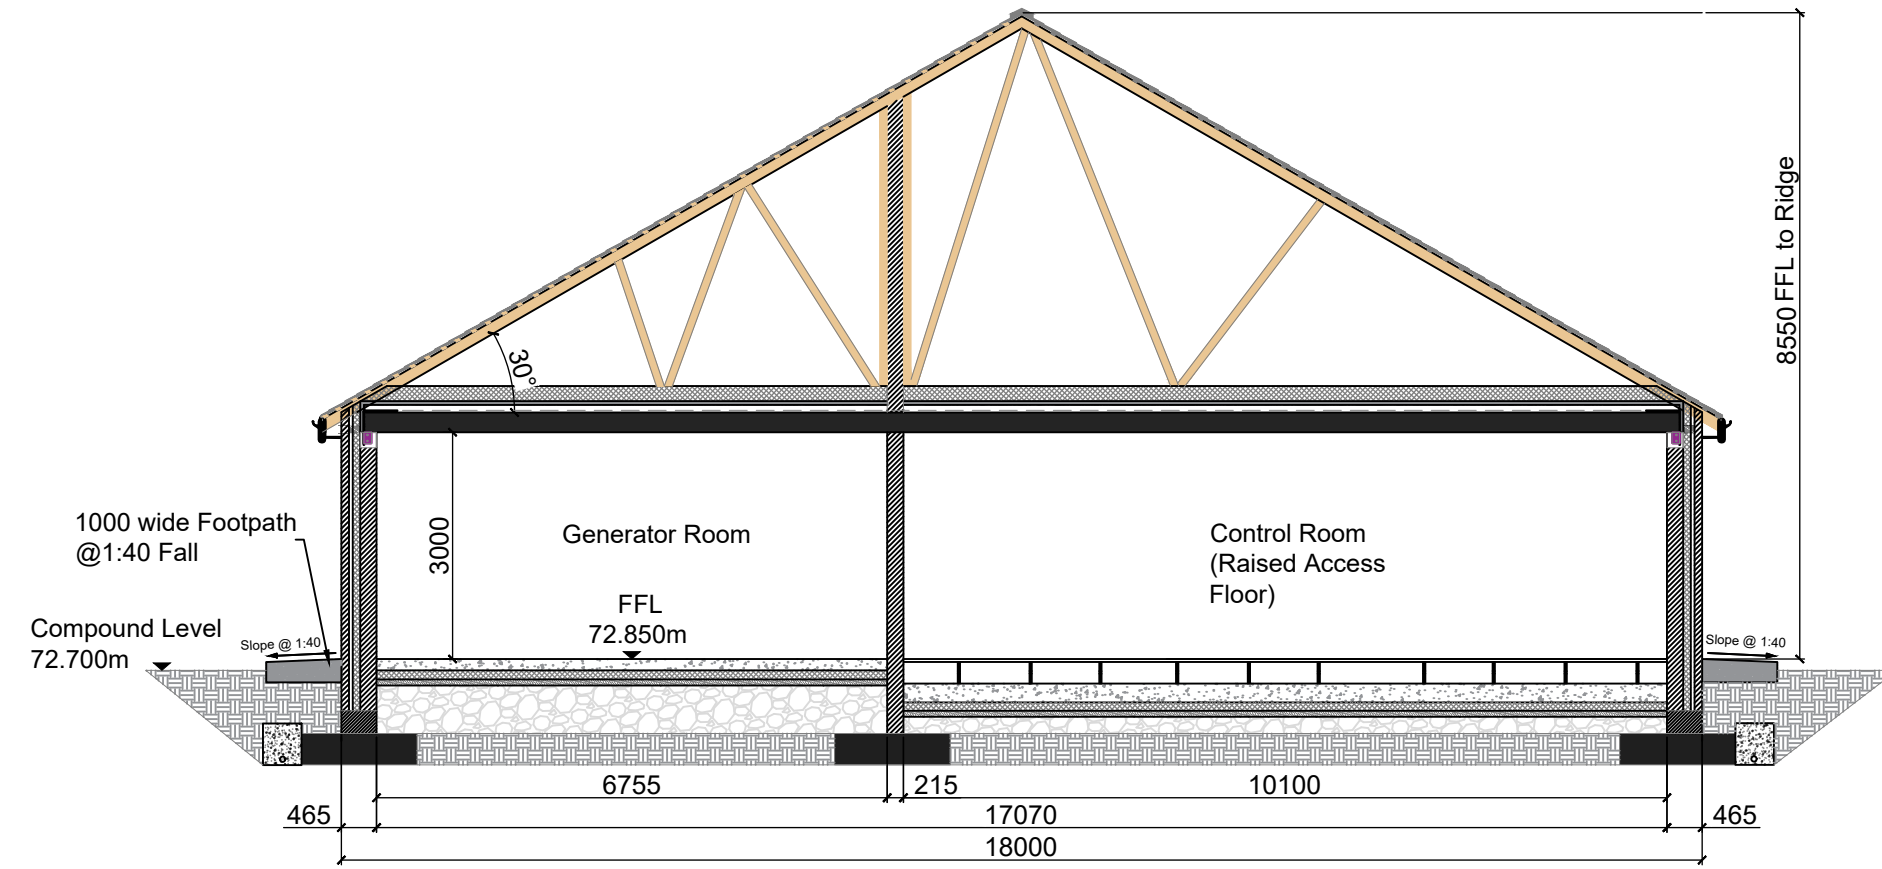


SECTION A-A

SCALE 1: 100

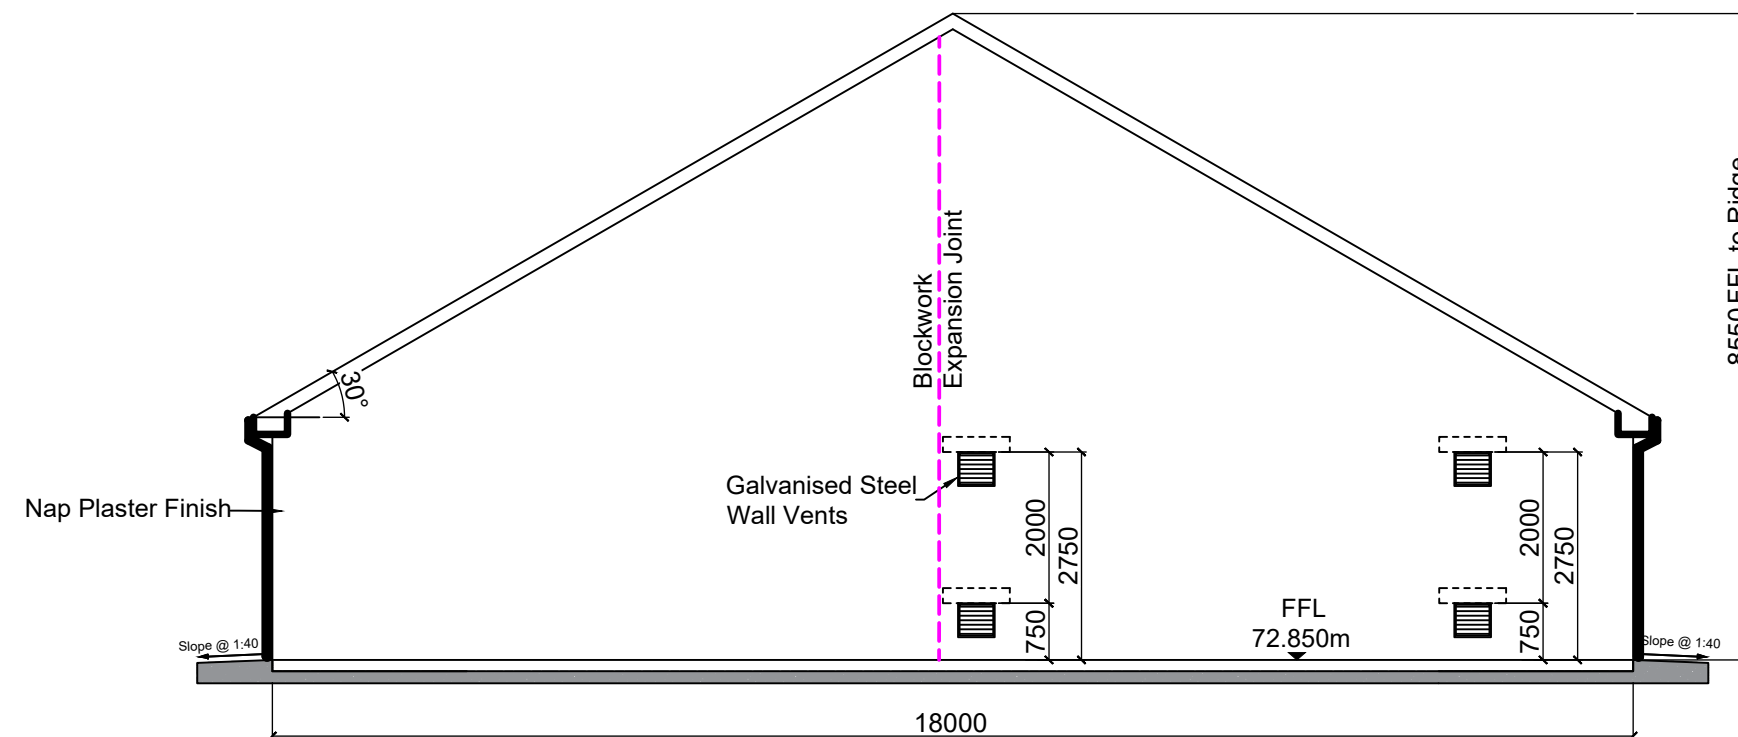

SIDE ELEVATION - NORTH

SCALE 1: 100

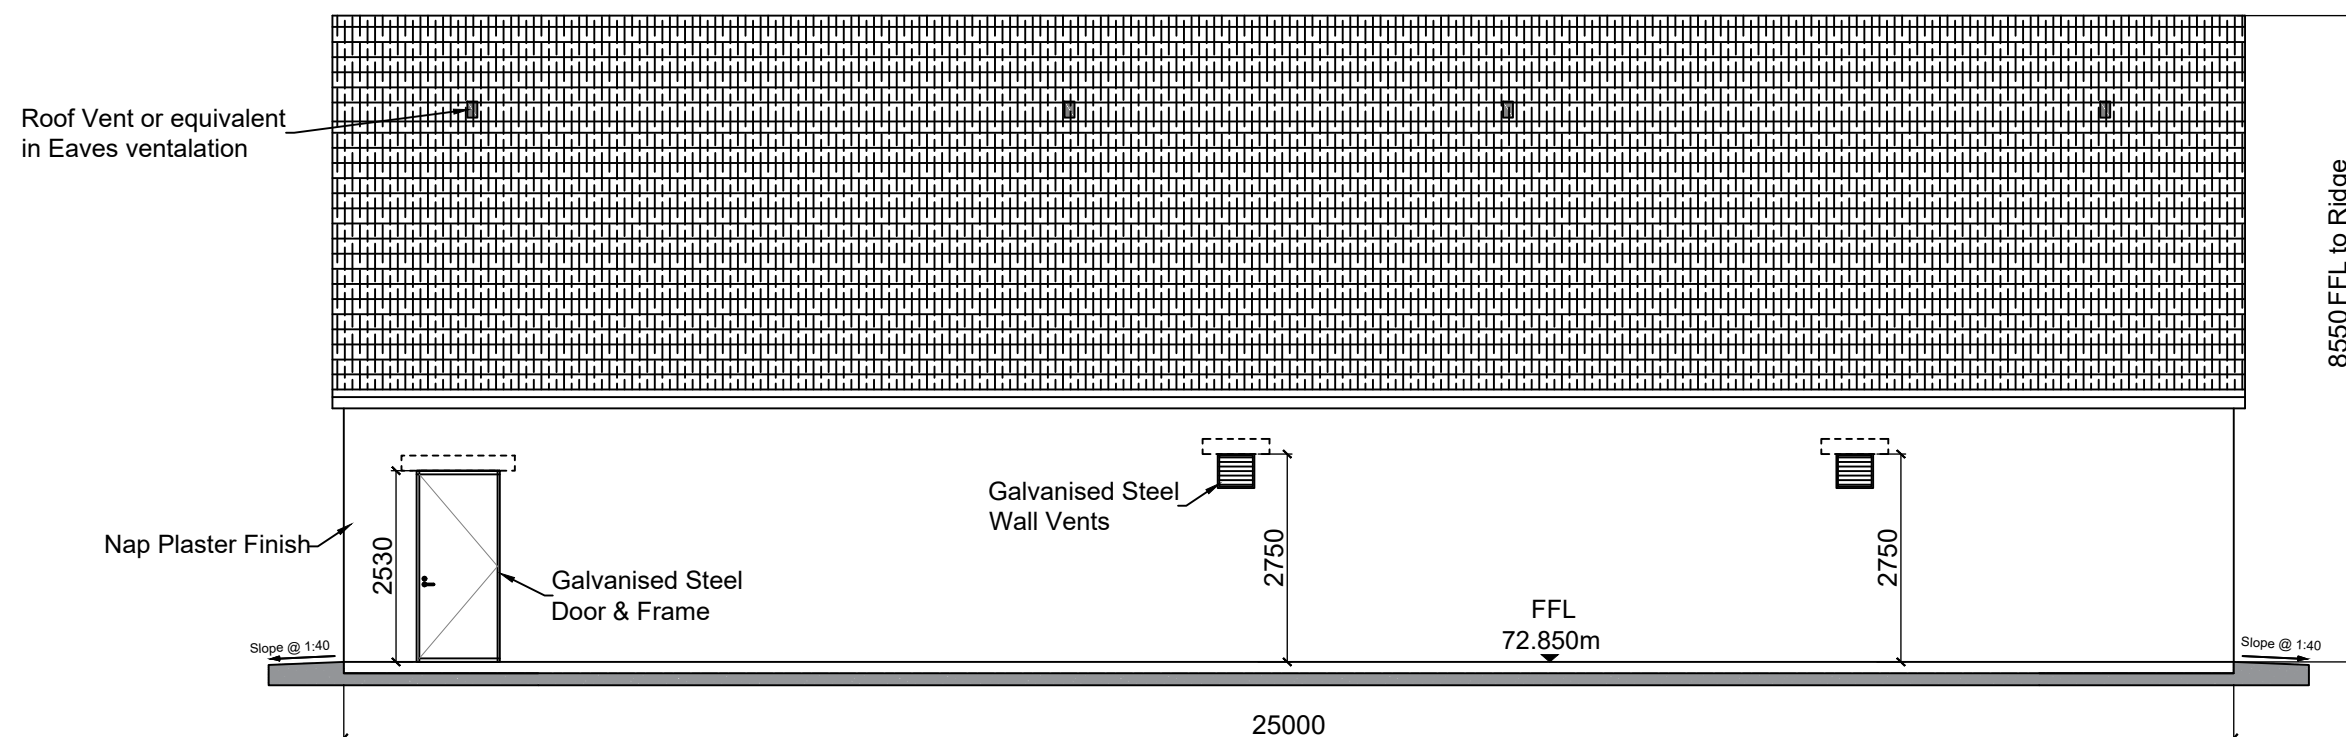

REAR ELEVATION - WEST

SCALE 1: 100

Notes :

1. All drawings are to be read in conjunction with all relevant Specifications, Bills of Quantities, Architectural, Services and Engineering drawings.
2. Any discrepancies between these documents shall be brought to the attention of the Engineer.
3. All dimensions are in millimetres, unless noted otherwise.
4. All levels are in metres related to Ordnance Datum.
5. Drawings are not to be scaled.


BLOCK WALL LEGENDS

	BLOCK WALL 415mm
	BLOCK WALL 215mm

Legend

- EIRGRID BUILDING
- IPP BUILDING

MILL FARM - KEY PLAN:

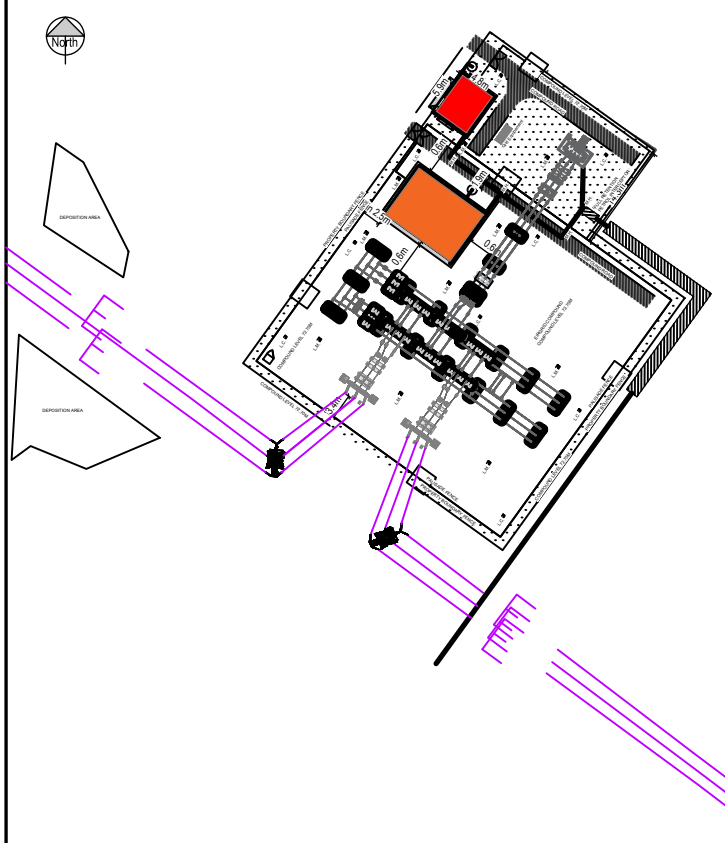

P02 08/04/24	FOR PLANNING	BK	IB
P01 25/03/24	FOR PLANNING	BK	IB
REV	DATE	DESCRIPTION	BY

PROJECT: MILL FARM

TITLE: EIRGRID BUILDING PLAN, ELEVATIONS AND SECTION

CLIENT: MILL FARM SOLAR PROJECT LTD

MWP
ENGINEERING AND ENVIRONMENTAL CONSULTANTS
CORK | TRALEE | LONDON | LIMERICK
mwp.ie

DRAWN: SM	CHECKED: BK	APPROVED: IB
-----------	-------------	--------------

PROJECT NUMBER: 23991	DATE: MAR'24	SCALE @ A1: AS SHOWN
-----------------------	--------------	----------------------

STATUS DESCRIPTION: FOR APPROVAL	STATUS: S4
----------------------------------	------------

DRAWING NUMBER: 23991 - MWP - 00 - 00 - DR - S - 1102	REV: P02
---	----------