


SECTION C-PART 1  
CH0.0M TO 75.0M  
SCALE H 1:150 , V 1:150

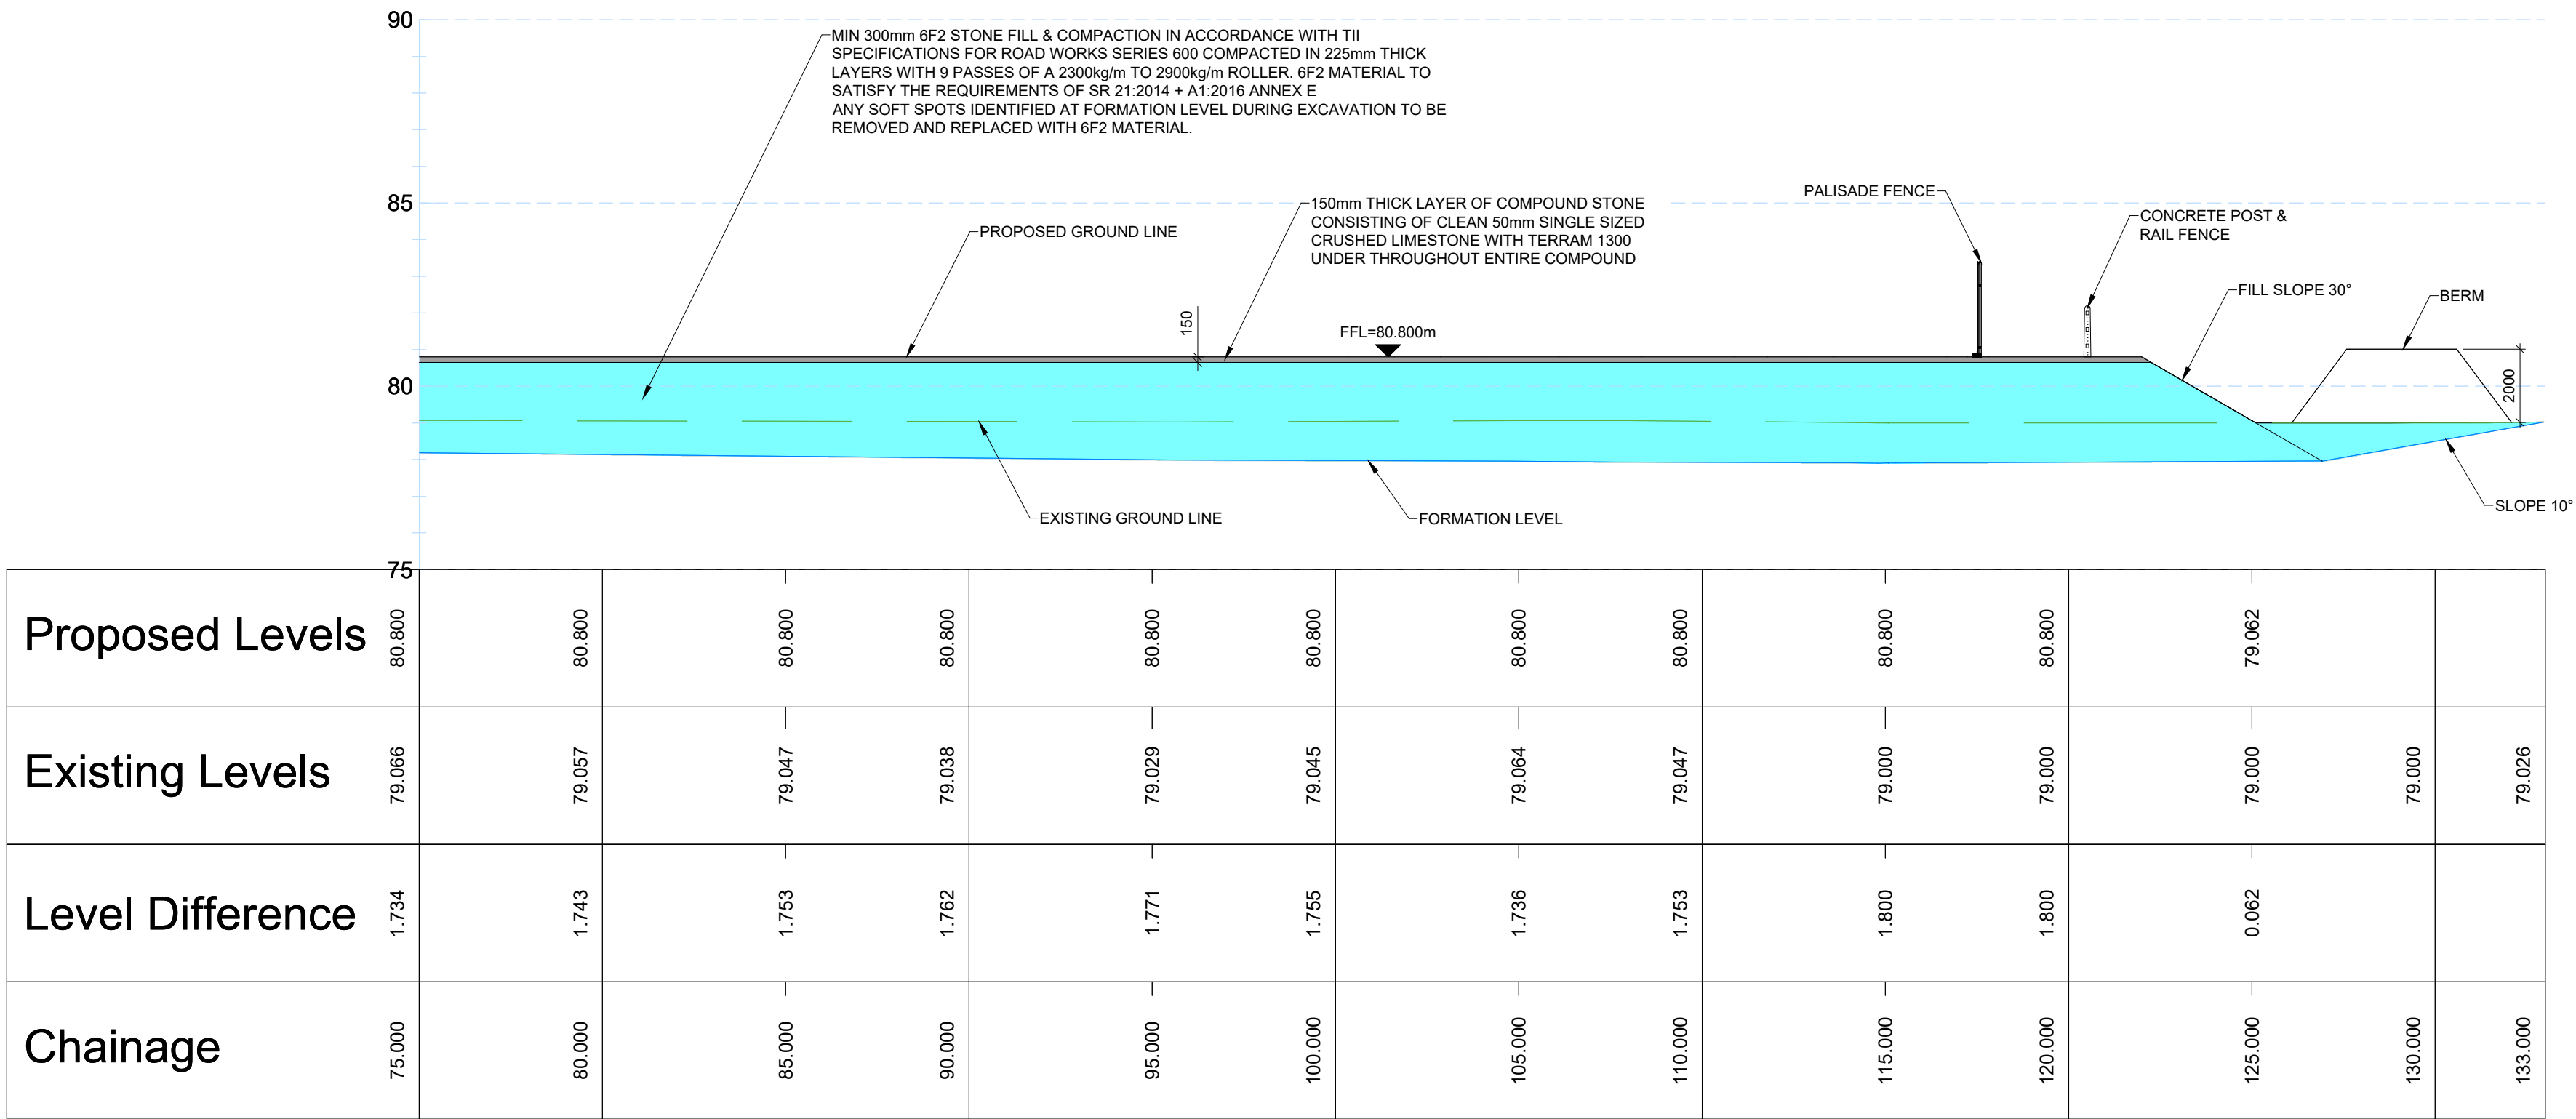

SECTION C-PART 2  
CH75.0M TO 133.0M  
SCALE H 1:150 , V 1:150

NOTE:

1. INDICATIVE DESIGN ONLY, SUBJECT TO DETAILED DESIGN POST PLANNING.
2. ALL DRAWINGS ARE TO BE READ IN CONJUNCTION WITH ALL RELEVANT SPECIFICATIONS, BILLS OF QUANTITIES, ARCHITECTURAL, SERVICES AND ENGINEERING DRAWINGS.
3. ANY DISCREPANCIES BETWEEN THESE DOCUMENTS SHALL BE BROUGHT TO THE ATTENTION OF THE ENGINEER.
4. ALL DIMENSIONS ARE IN MILLIMETRES, UNLESS NOTED OTHERWISE.
5. ALL LEVELS ARE IN METRES RELATED TO ORDNANCE DATUM.
6. DRAWINGS ARE NOT TO BE SCALED.

LEGEND

- 150mm THICK LAYER OF COMPOUND STONE CONSISTING OF CLEAN 50mm SINGLE SIZED CRUSHED LIMESTONE WITH TERRAM 1300 UNDER THROUGHOUT ENTIRE COMPOUND
- COMPACTED 6F2 STONE FILL
- PROPOSED ACCESS ROAD: 200mm DEEP REINFORCED CONCRETE
- MIN 300mm SR21
- 100mm MIN THICK TYPE B CLAUSE 804 STONE FILL MATERIAL
- 350mm MIN THICK 6F2 STONE FILL MATERIAL
- EXISTING GROUND LEVEL
- LEVEL LINES

|     |            |                        |    |     |
|-----|------------|------------------------|----|-----|
| P05 | 26.05.2025 | ISSUED FOR INFORMATION | SR | IB  |
| P04 | 22.05.2025 | ISSUED FOR INFORMATION | SR | IB  |
| P03 | 16.05.2025 | ISSUED FOR INFORMATION | SR | IB  |
| P02 | 03.09.2024 | ISSUED FOR INFORMATION | PN | IB  |
| P01 | 18.06.2024 | ISSUED FOR INFORMATION | PN | IB  |
| REV | DATE       | DESCRIPTION            | BY | APP |

PROJECT:

DREHID SUBSTATION

TITLE:

COMPOUND SITE SECTIONS (SHEET 3 OF 4)

CLIENT:

NORTH KILDARE WF LTD



|                    |       |          |          |             |         |
|--------------------|-------|----------|----------|-------------|---------|
| DRAWN:             | P.N.  | CHECKED: | D.C.     | APPROVED:   | I.B.    |
| PROJECT NUMBER:    | 23727 | DATE:    | JUN 2024 | SCALE @ A1: | 1:150   |
| STATUS DESCRIPTION |       |          |          |             | STATUS: |
| FOR INFORMATION    |       |          |          |             | S2      |

|                 |                               |      |     |
|-----------------|-------------------------------|------|-----|
| DRAWING NUMBER: | 23727 - MWP -SS-ZZ-DR-C- 1008 | REV: | P05 |
|-----------------|-------------------------------|------|-----|