


TYPICAL FENCE PANEL
ELEVATION
SCALE 1: 10

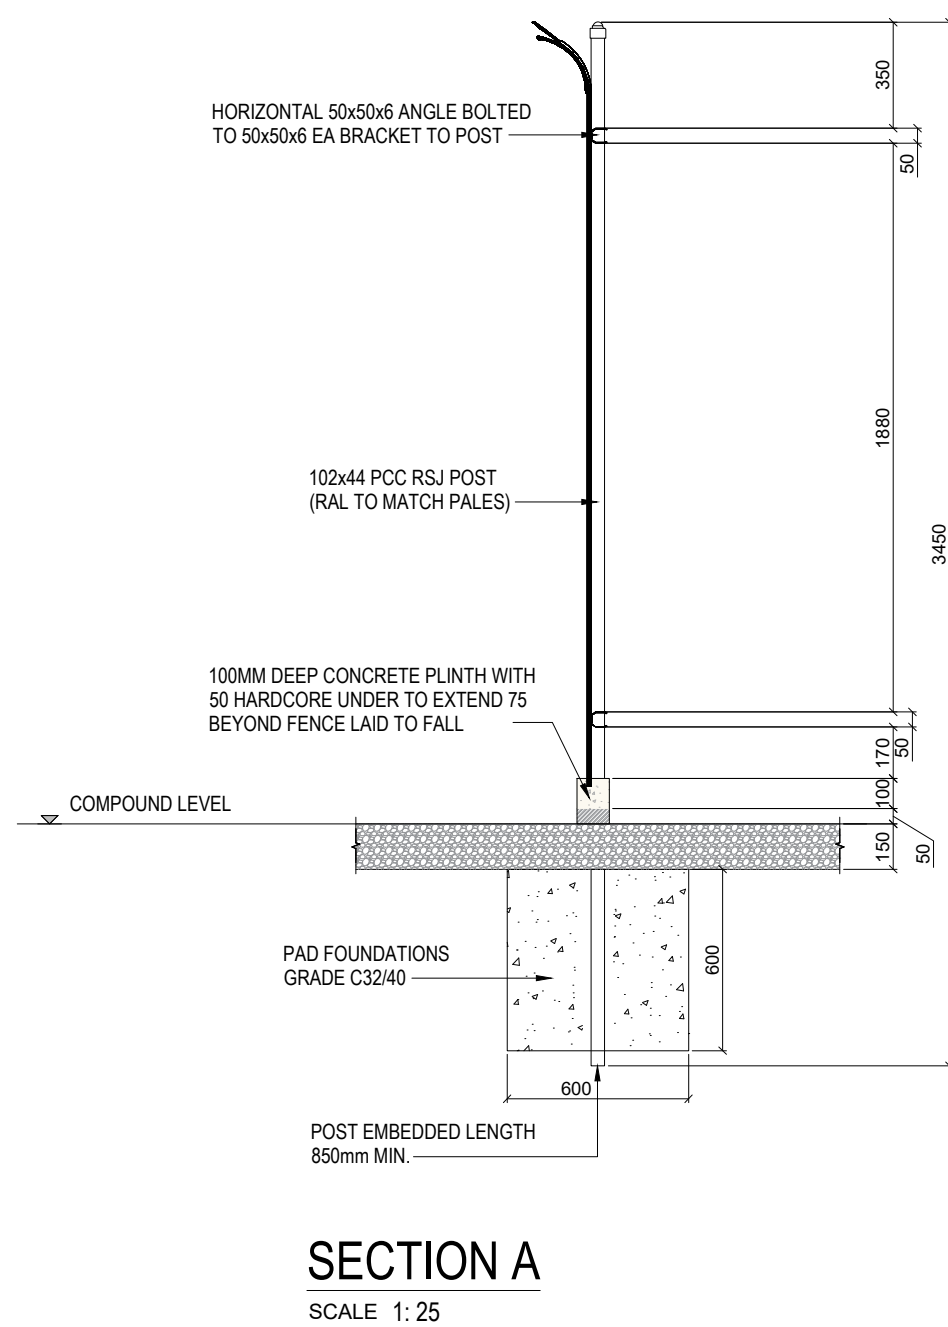

SECTION A
SCALE 1: 25

P04	22.05.2025	ISSUED FOR INFORMATION	SR	IB
P03	03.09.2024	ISSUED FOR INFORMATION	SS	IB
P02	16.05.2024	ISSUED FOR INFORMATION	SS	IB
P01	11.05.2023	ISSUED FOR INFORMATION	DC	IB
REV	DATE	DESCRIPTION	BY	APP

PROJECT:

DREHID SUBSTATION

TITLE:

PALISADE FENCE DETAILS

CLIENT:

NORTH KILDARE WF LTD.



DRAWN:	S.M.	CHECKED:	D.C.	APPROVED:	I.B.
PROJECT NUMBER:	23727	DATE:	MAY 2024	SCALE @ A1:	AS SHOWN
STATUS DESCRIPTION					STATUS:
FOR INFORMATION					S2

DRAWING NUMBER:	23727 - MWP -SS-ZZ-DR-C-0400	REV:	P04
-----------------	------------------------------	------	-----