



NEW ROAD DETAIL
Scale 1:25

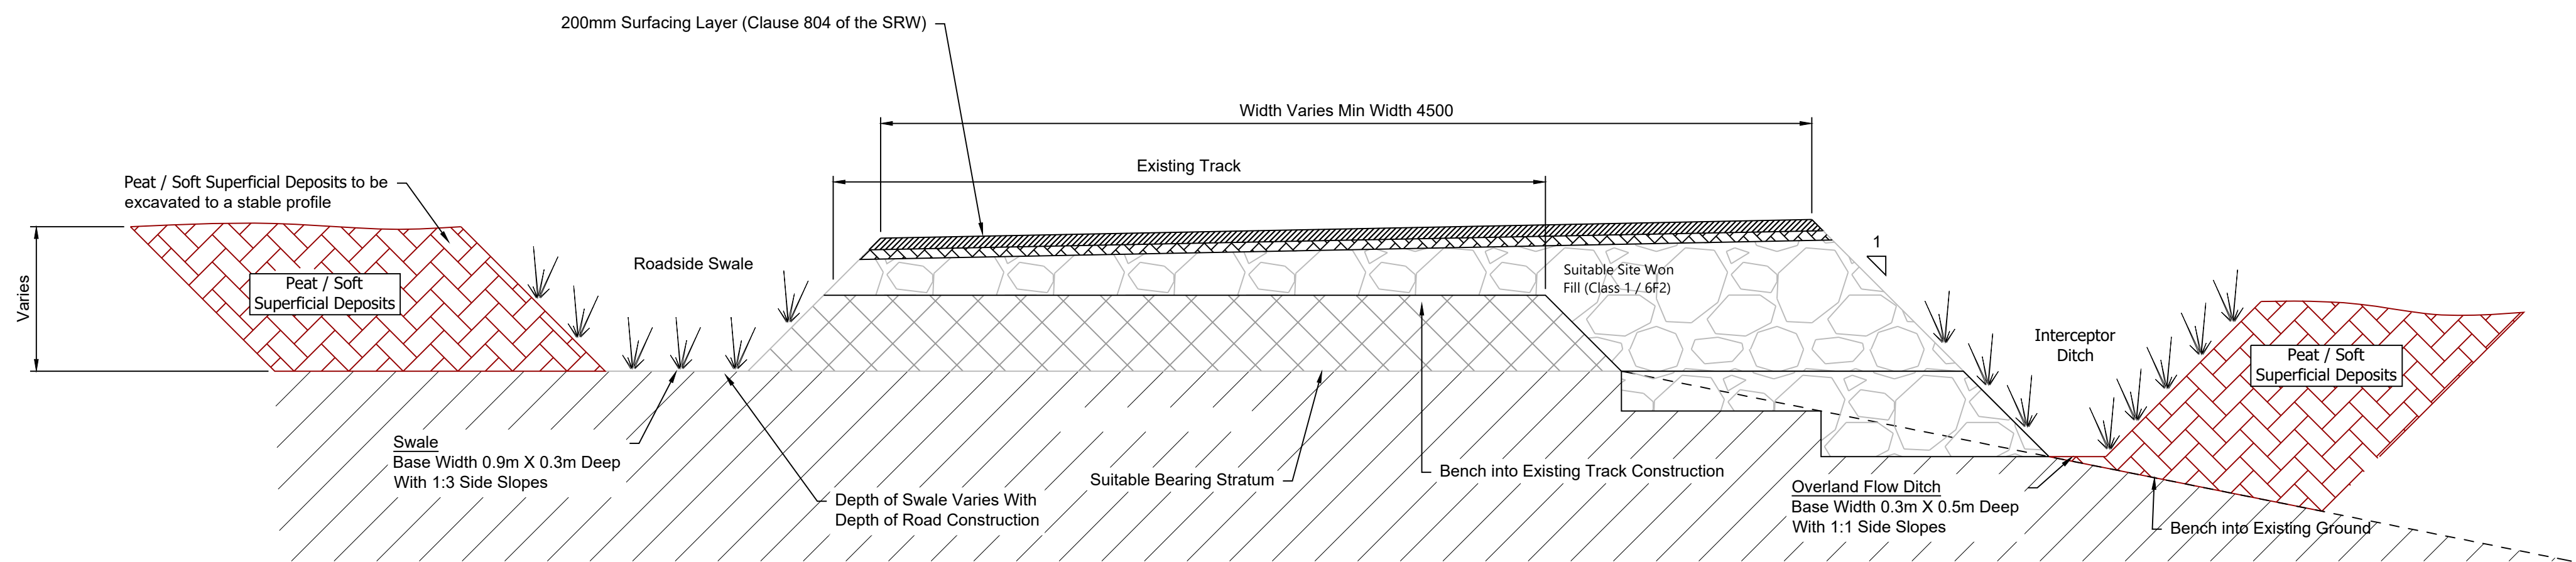

UPGRADED ROAD DETAIL
Scale 1:25

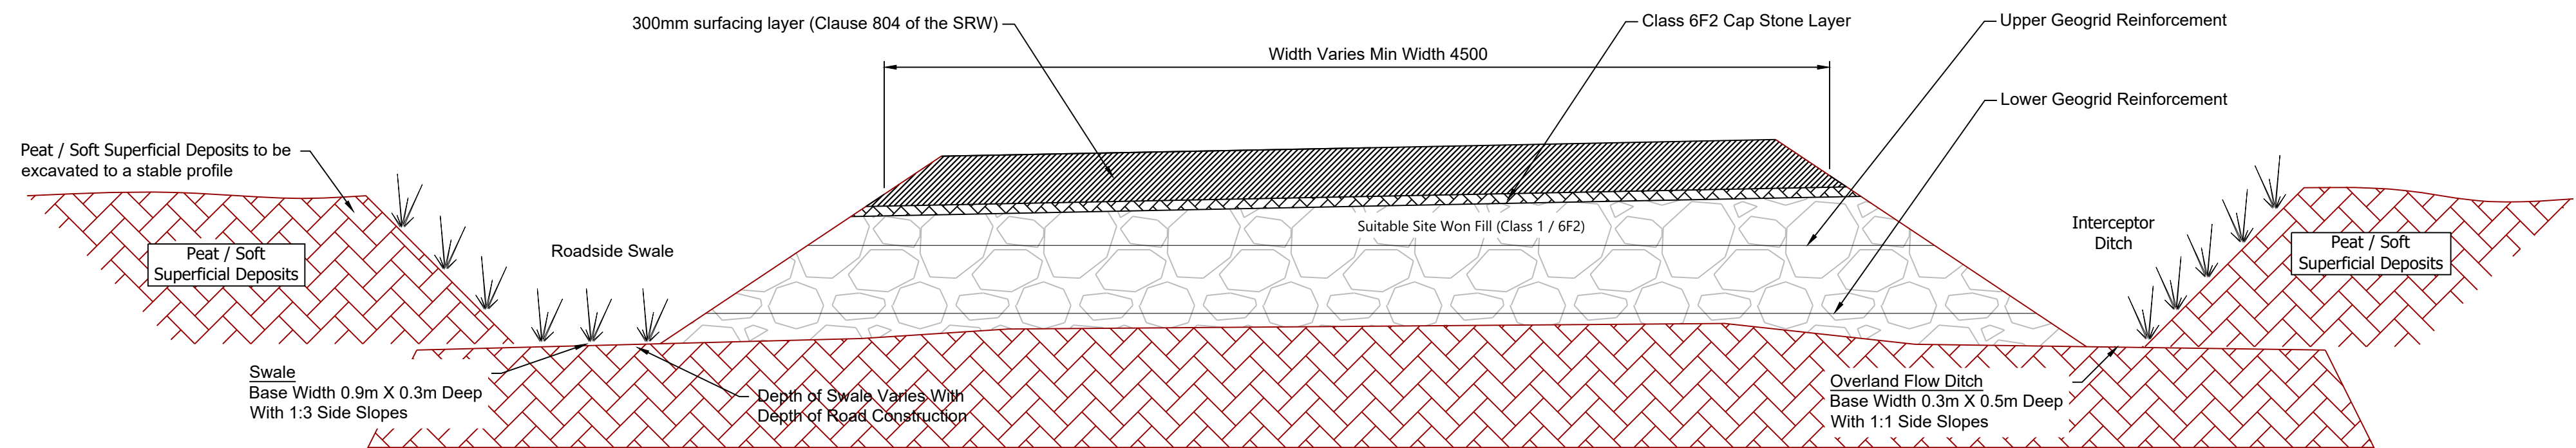

FLOATING ROAD DETAIL
Scale 1:25

If Applicable : Ordnance Survey Ireland Licence No. EN 0001218 © Ordnance Survey Ireland and Government of Ireland
OSI SHEETS 3122-C, 3122-D,3187-A,3187-B,3187-C,3187-D,3188-A,3188-B,3188-C,3188-D,3253-A,3253-B,3253-C,3253-D,

Rev.	Description	App By	Date
A	ISSUE FOR PLANNING	JH	11.03.25

PROJECT	DREHID WIND FARM & SUBSTATION	CLIENT				NORTH KILDARE WIND FARM Ltd.	
SHEET	ACCESS TRACK DETAILS	Date	11.03.25	Project number	P22-242	Scale (@ A1-)	1:25
		Drawn by	CS	Drawing Number			Rev
		Checked by	BC	P22-242-0300-0026			A