



Note 1
Diffuse Outfall will be Provided at Suitable
Locations Determined on Site

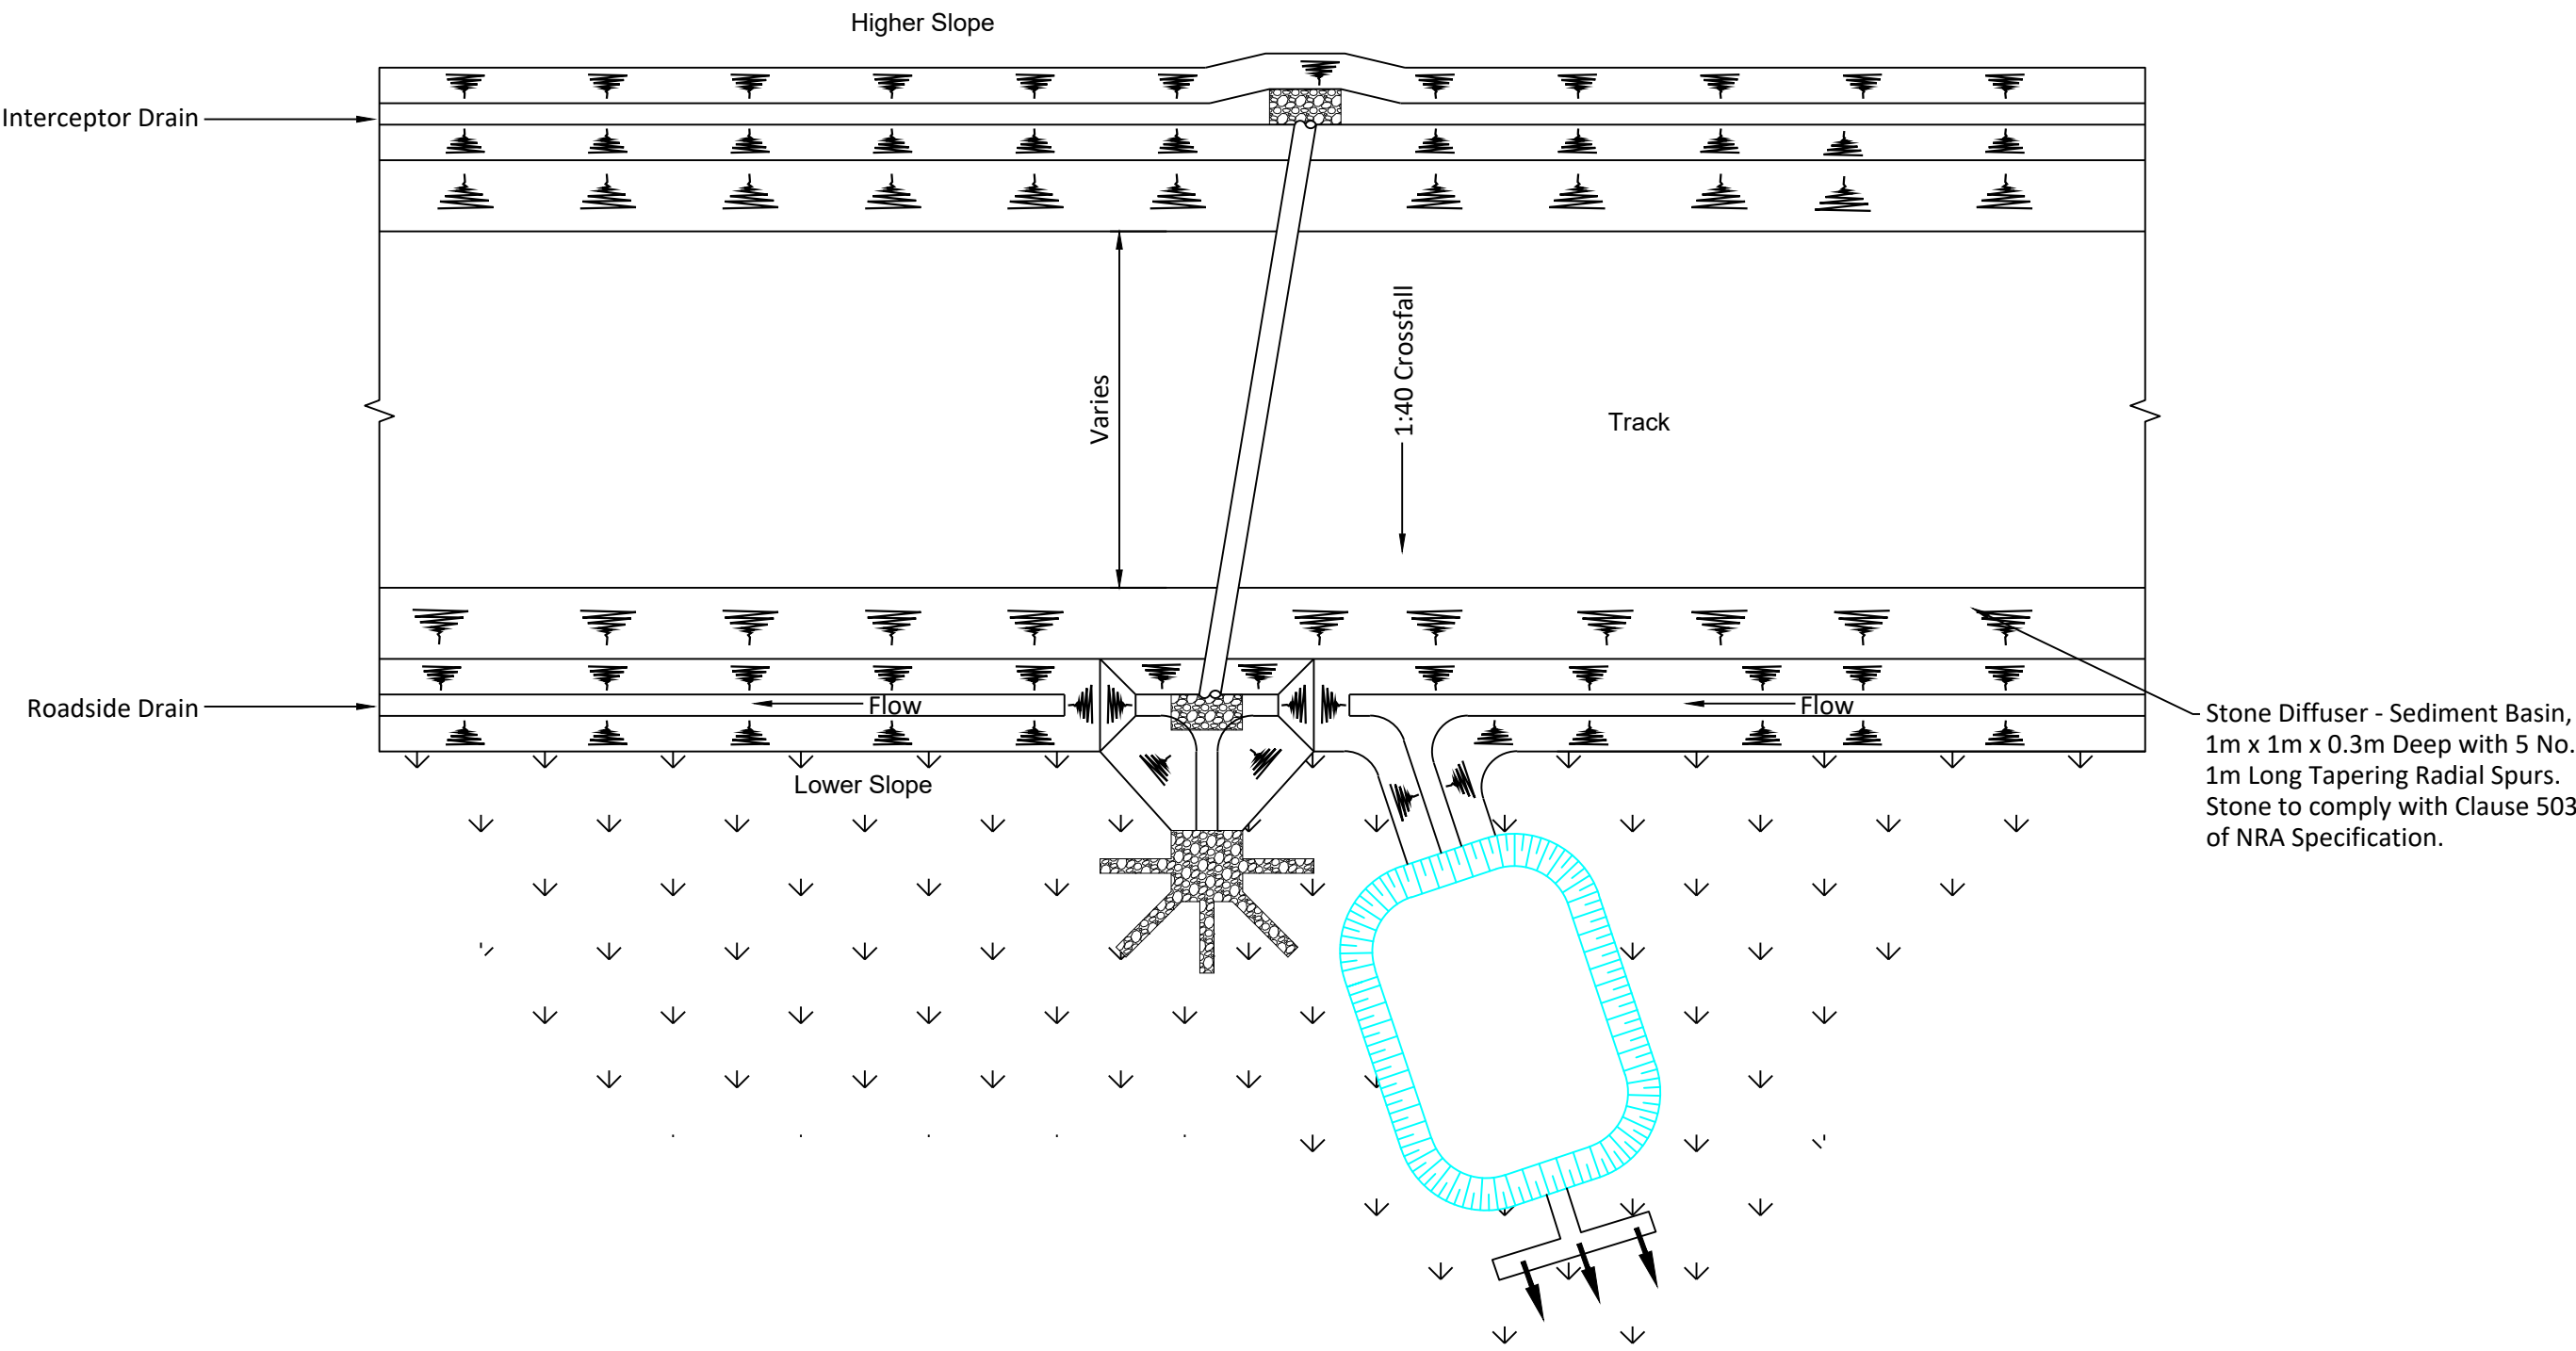

**PLAN OF ACCESS TRACK CROSS DRAIN
WITH DIFFUSE OUTFALL DRAINAGE DETAILS (SEET NOTE 1)**
Scale 1:100

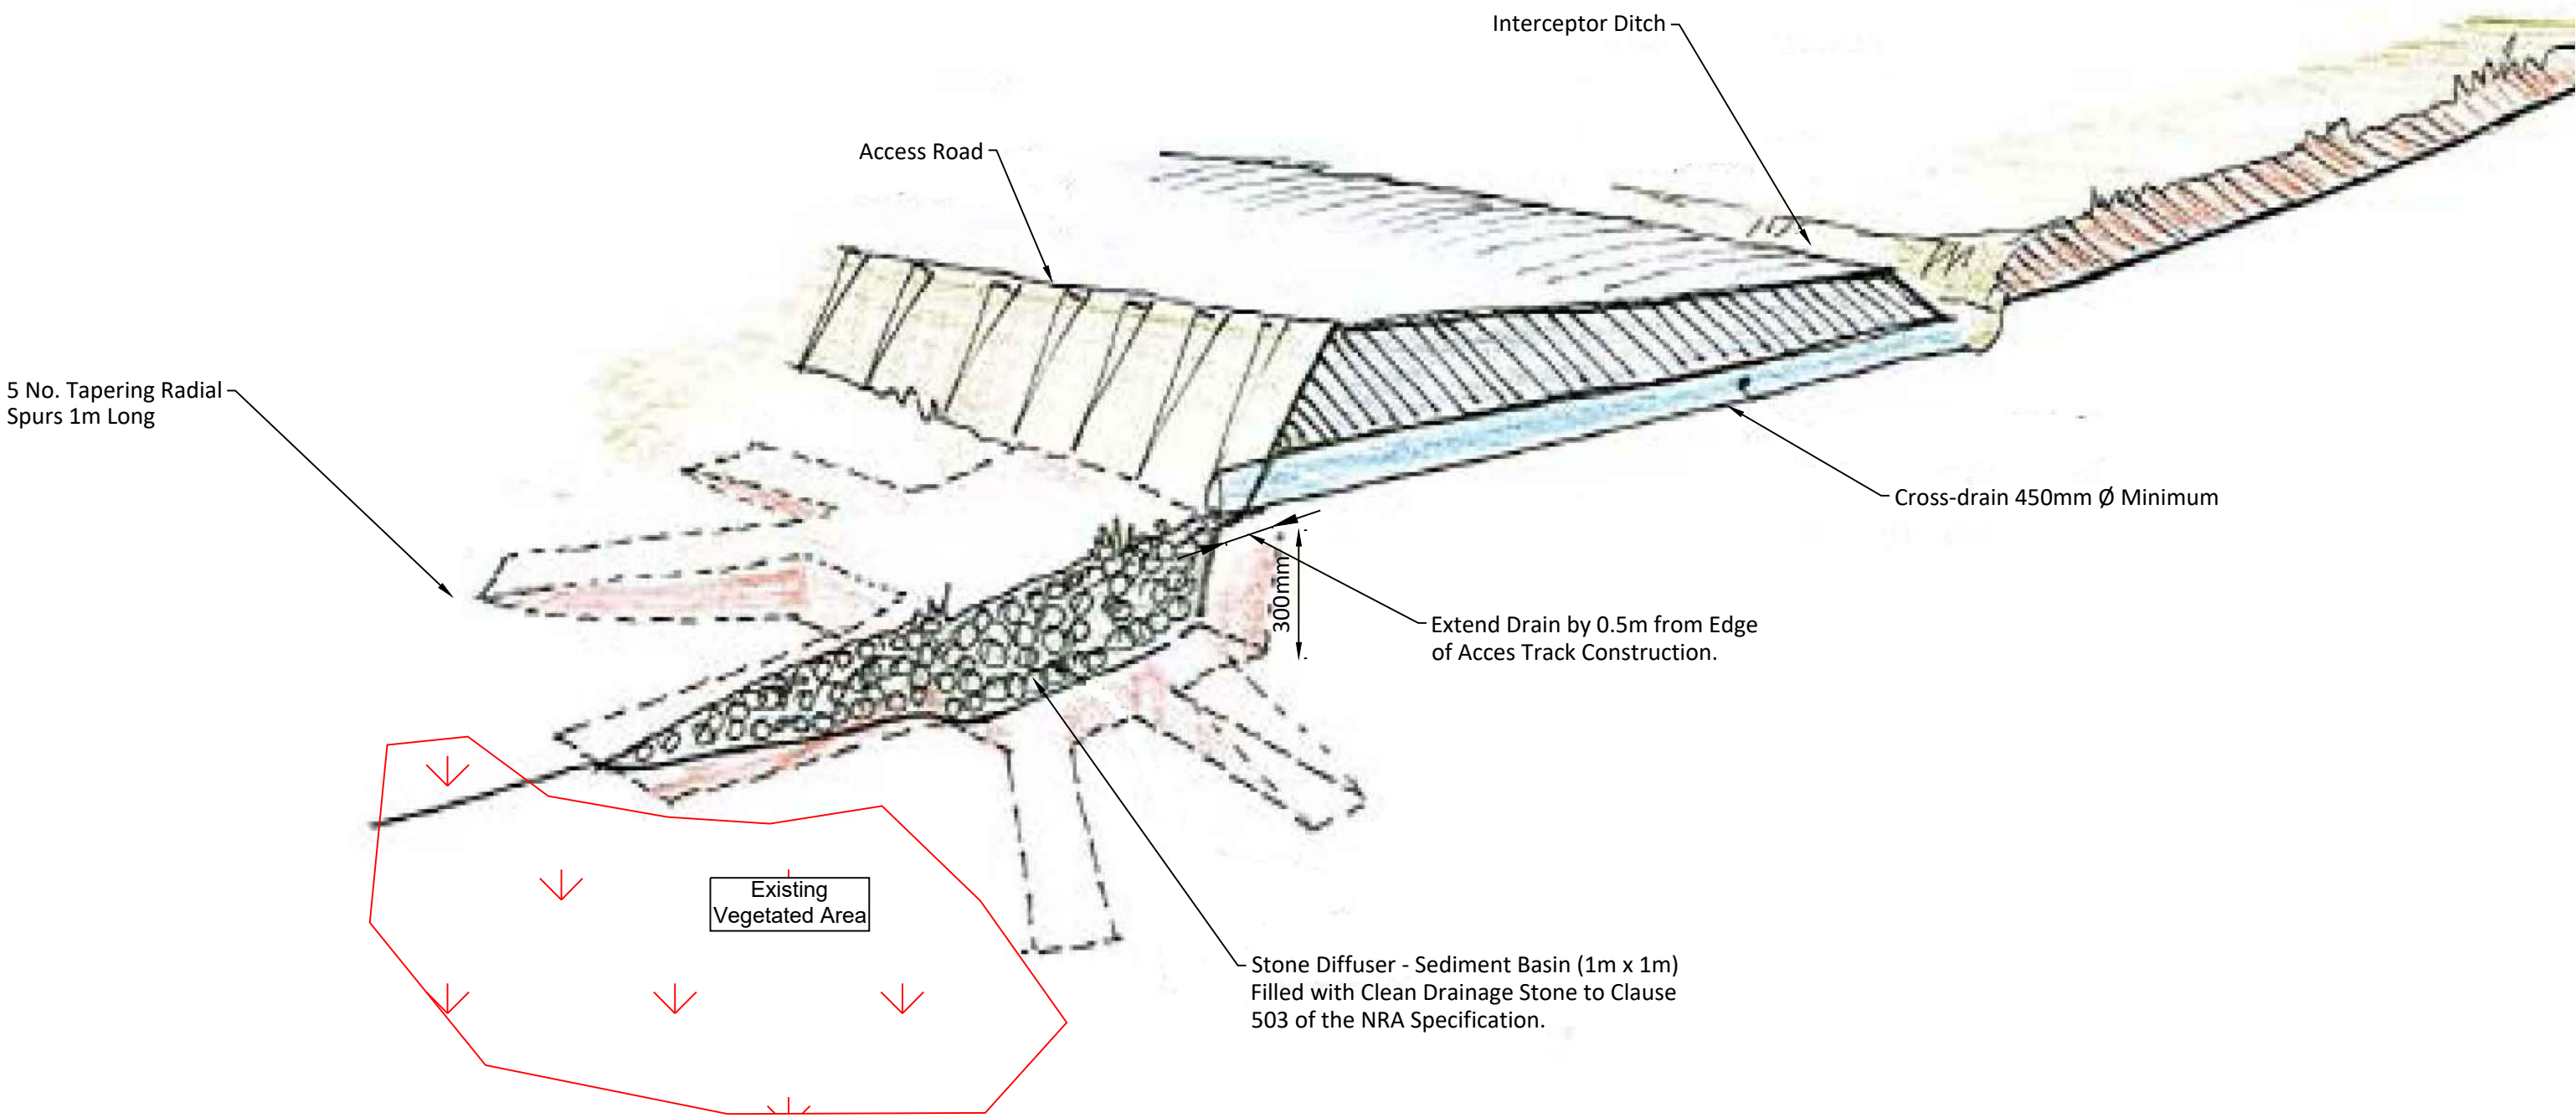

CROSS DRAIN WITH DIFFUSE OUTFALL DRAINAGE DETAILS (SEET NOTE 1)
Scale 1:25

If Applicable : Ordnance Survey Ireland Licence No. EN 0001218 © Ordnance Survey Ireland and Government of Ireland
OSI SHEETS 3122-C, 3122-D,3187-A,3187-B,3187-C,3187-D,3188-A,3188-B,3188-C,3188-D,3253-A,3253-B,3253-C,3253-D,

Rev.	Description	App By	Date
A	ISSUE FOR PLANNING	JH	11.03.25

PROJECT	CLIENT		
DREHID WIND FARM & SUBSTATION	NORTH KILDARE WIND FARM Ltd.		
SHEET	Date11.03.25	Project numberP22-242	Scale (@ A1-)1:100
CROSS DRAIN WITH DIFFUSE OUTFALL DETAILS	Drawn byCS	Drawing NumberP22-242-0501-0005	RevA
	Checked byBC		