


No part of this document may be reproduced or transmitted in any form or stored in any retrieval system of any nature without the written permission of Fehily Timoney & Company as copyright holder except as agreed for use on the project for which the document was originally issued. Do not scale. Use figured dimensions only. If in doubt - Ask!

n III V		0				-	020	
	Flood Compensation Area	T.6 g				~		
		T.6 8	80.00 80.00	00.61		hr -		5,
				80.00				
					Ala as Ala	80.50		00 62
		79.80			79.00		80.5	T.7 ,
				6	00		81.98	43
			8.0				\$1.0°	
	A March Contraction		8.0	/	384	80.00 81.00	8 The second sec	9.50
0				Ę			89.00 89.00 90	0.7
							80,00	
$\sim \Lambda$								
76			0			80.0		
19.00	80.00				80,0	81.00		
	80.00	00:08			8 m		<i>.</i>	Les.
80.00	571.00 60.00 80.00		T.4 80.97	1				o) (~~
				80.75		// h~		
	· ·	80	.00			8		
.00			81.00	- 80.50		× ~		
81.00	80.00	Est -	81.00	0		Len '		
						pr.		}///
80.00				0			\sim	
80.00							A.C.	
80.75	~~~~~~~~~~~~~~~~~~~~~~~~~~~~~~~~~~~~~~						}\}````!\	
80.75	<u>}</u>	5	J En_					
							L	~
			5					
	q				\mathbf{X}		{	
						21		
								۲
		, ,						

OJECT	PROJEC	Date	Арр Ву	
		11.03.25	н	
DREHID WIND FARM & SUBSTATION				
IEET	SHEET			
1:2500 SITE LAYOUT SHEET 3 OF 5				

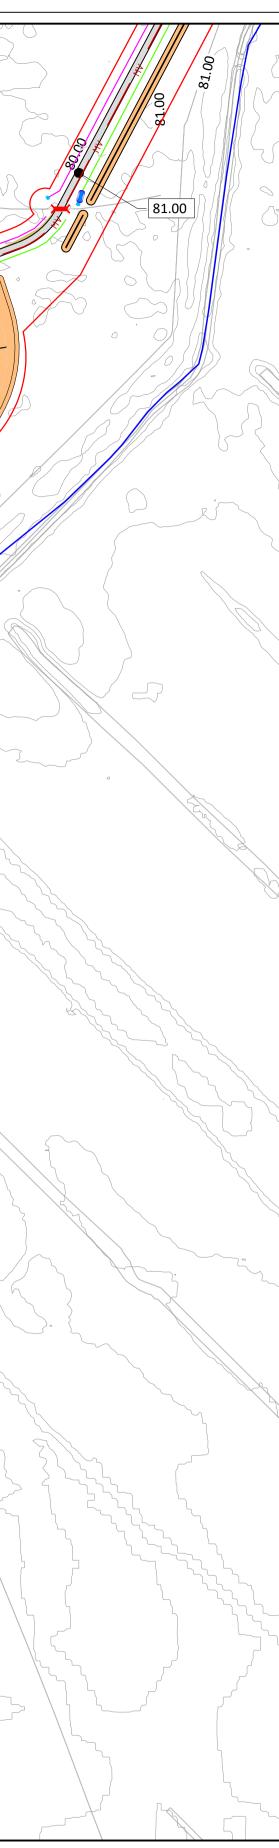


ege	nd
Plann	ing Site Boundary
Land	Holding Boundary
Propo	osed Turbine
Layd	lown Areas
	Hardstand
	Turbine Swing
Propo	osed Internal Access Track
Temp	porary Construction Phase Surfaces Temporary Widening Are
	ng Public Road to be used for Construction and ation Phase
Existi	ng Wayleave
Propo	osed Internal Collector Cable
Existi	ng Ground Contour
Interc	eptor Drain With Diffuse Outflow 🐇
Roads	side Swale
	₭ Stilling Pond and Diffuse
	Proposed Culvert
	rioposed Guiven
	Existing Culvert
	Temporary Bridge Crossing
	Proposed Berms
Propo +++++	osed Amenity Trail
	oorary Noise Barriers
-0	
otes.	
This dr	rawing is for planning purposes only.
	-


3. Levels shown relative to ordinance datum (Malin Head).

4. Co-ordinates are to Irish Transverse Mercator (ITM).

Note. Distances to site boundaries are illustrated on the 1:500 scale layout series foe clarity purposes.

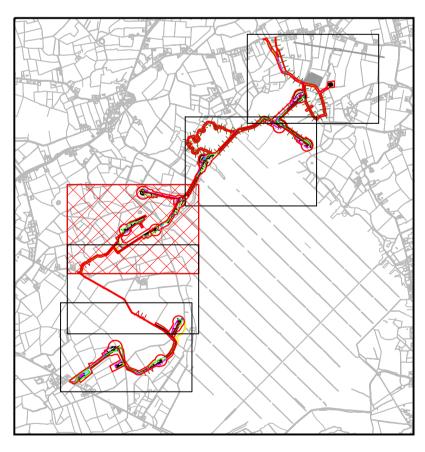

KEY PLAN

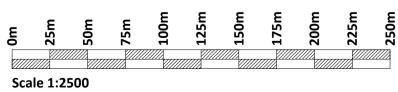

CLIENT				
	NO	RTH KILDARE WIND F	ARM Ltd.	
Date	11.03.25	Project number P22-242	Scale (@ A1-) 1:2500	
Date Drawn by	11.03.25 CS		1:2500	Rev A