



issued. Do not scale. Use figured dimensions only. If in doubt - Ask!

	81.90	
		20
450.0m + + + + + + + + + + + + + + + + + + +	86.50 86.50 	550.0m + + + + + + + + + + + + + + + + + + +
		eso.

	Арр Ву	Date	P	PROJECT			
5	Η	11.03.25					
				DREHID WIND FARM & SUBSTATION			
			s	SHEET			
				1:500 SITE LAYOUT PLAN SHEET 2 OF 40			

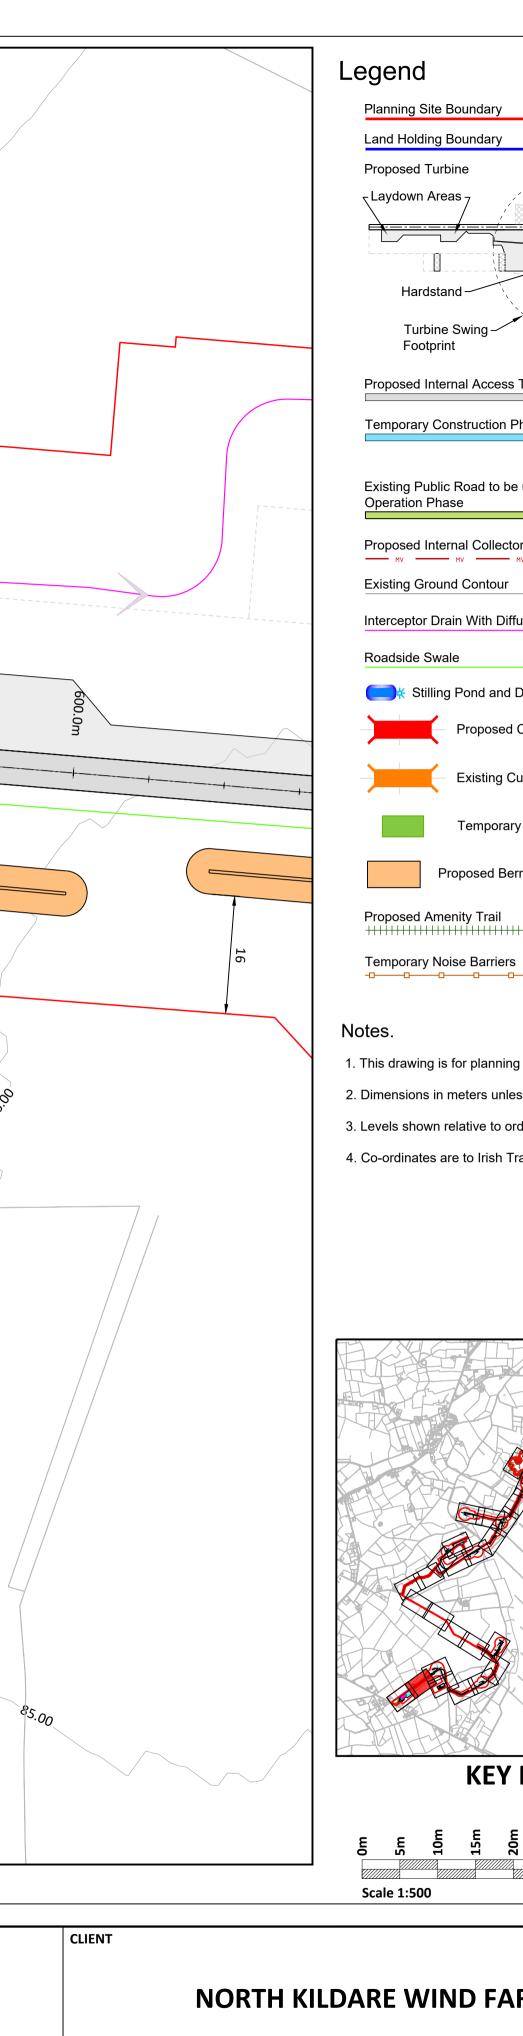

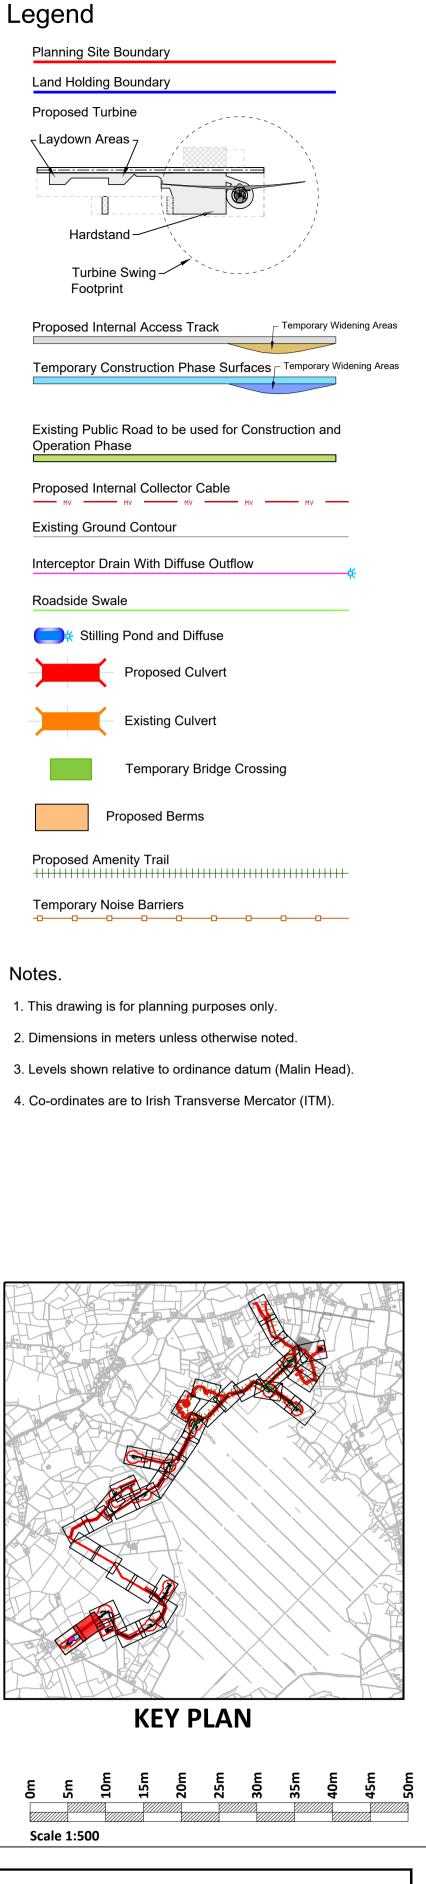

CLIENT				
	NO	RTH KILDARE WIND	FARM Ltd.	
		Project number	Scale (@ A1-)	
Date	11.03.25	P22-242	1:500	
Date Drawn by	11.03.25 CS	P22-242 Drawing Number P22-242-0101-0002		Rev