If Applicable : Ordnance Survey Ireland Licence No. EN 0001218 © Ordnance Survey Ireland and Government of Ireland OSI SHEETS 3122-C, 3122-D,3187-A,3187-B,3187-C,3187-D,3188-A,3188-B,3188-C,3188-D,3253-A,3253-B,3253-C,3253-D,

R

 \bigcirc

83.00

 \square


FEHILY Cork | Dublin | Carlow www.fehilytimoney.ie

10

Rev.	Description	Арр Ву	Date	PROJECT		
А	ISSUE FOR PLANNING	н	11.03.25			
					DREHID WIND FARM & SUBSTATION	
				SHEET		
					1:500 SITE LAYOUT PLAN SHEET 27 OF 40	
				SHEET	1:500 SITE LAYOUT PLAN SHEET 27 OF 40	

No part of this document may be reproduced or transmitted in any form or stored in any retrieval system of any nature without the written permission of Fehily Timoney & Company as copyright holder except as agreed for use on the project for which the document was originally issued. Do not scale. Use figured dimensions only. If in doubt - Ask!

				C B
			82.00	
			82.00	
82.00 3800.0 3 441111111111111111111111111111111111	82.00	3850.0m ⊄ <u> <u> </u> </u>	3900.0m	-+++++++++++++++++++++++++++++++++++++
	10			

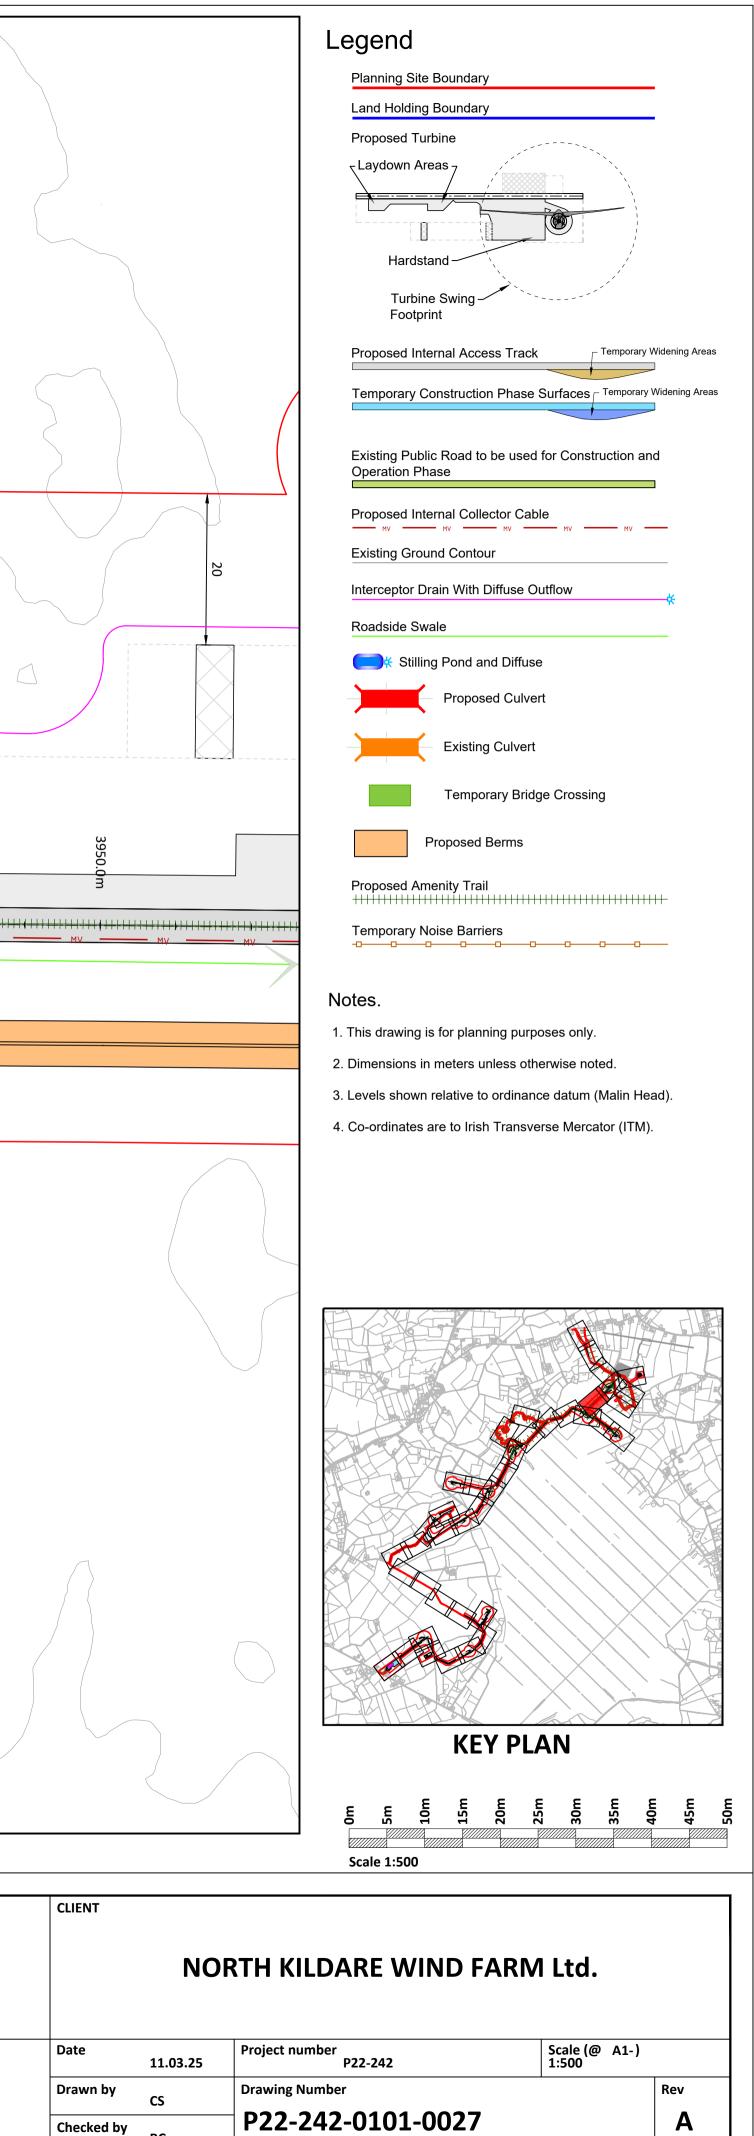

O:\ACAD\2022\P22-242\P22-242-0101-0027

BC

N 90 Value