


No part of this document may be reproduced or transmitted in any form or stored in any retrieval system of any nature without the written permission of Fehily Timoney & Company as copyright holder except as agreed for use on the project for which the document was originally issued. Do not scale. Use figured dimensions only. If in doubt - Ask!

	\ \			
		81.00		80.00
13		Turbine Component Delivery Access only.		\$0.00 5100 00 00 00 00 00 00 00 00 00 00 00 00
		80.75 m	80.00 - ů + ů + ů + ů + ů + ů + ů + ů + ů + ů	
81.00			81.00	

PROJECT	PROJECT	Date	Арр Ву	
DREHID WIND FARM & SUBSTATION		11.03.25	H	G
SHEET	SHEET			
1:500 SITE LAYOUT PLAN SHEET 31 OF 40				

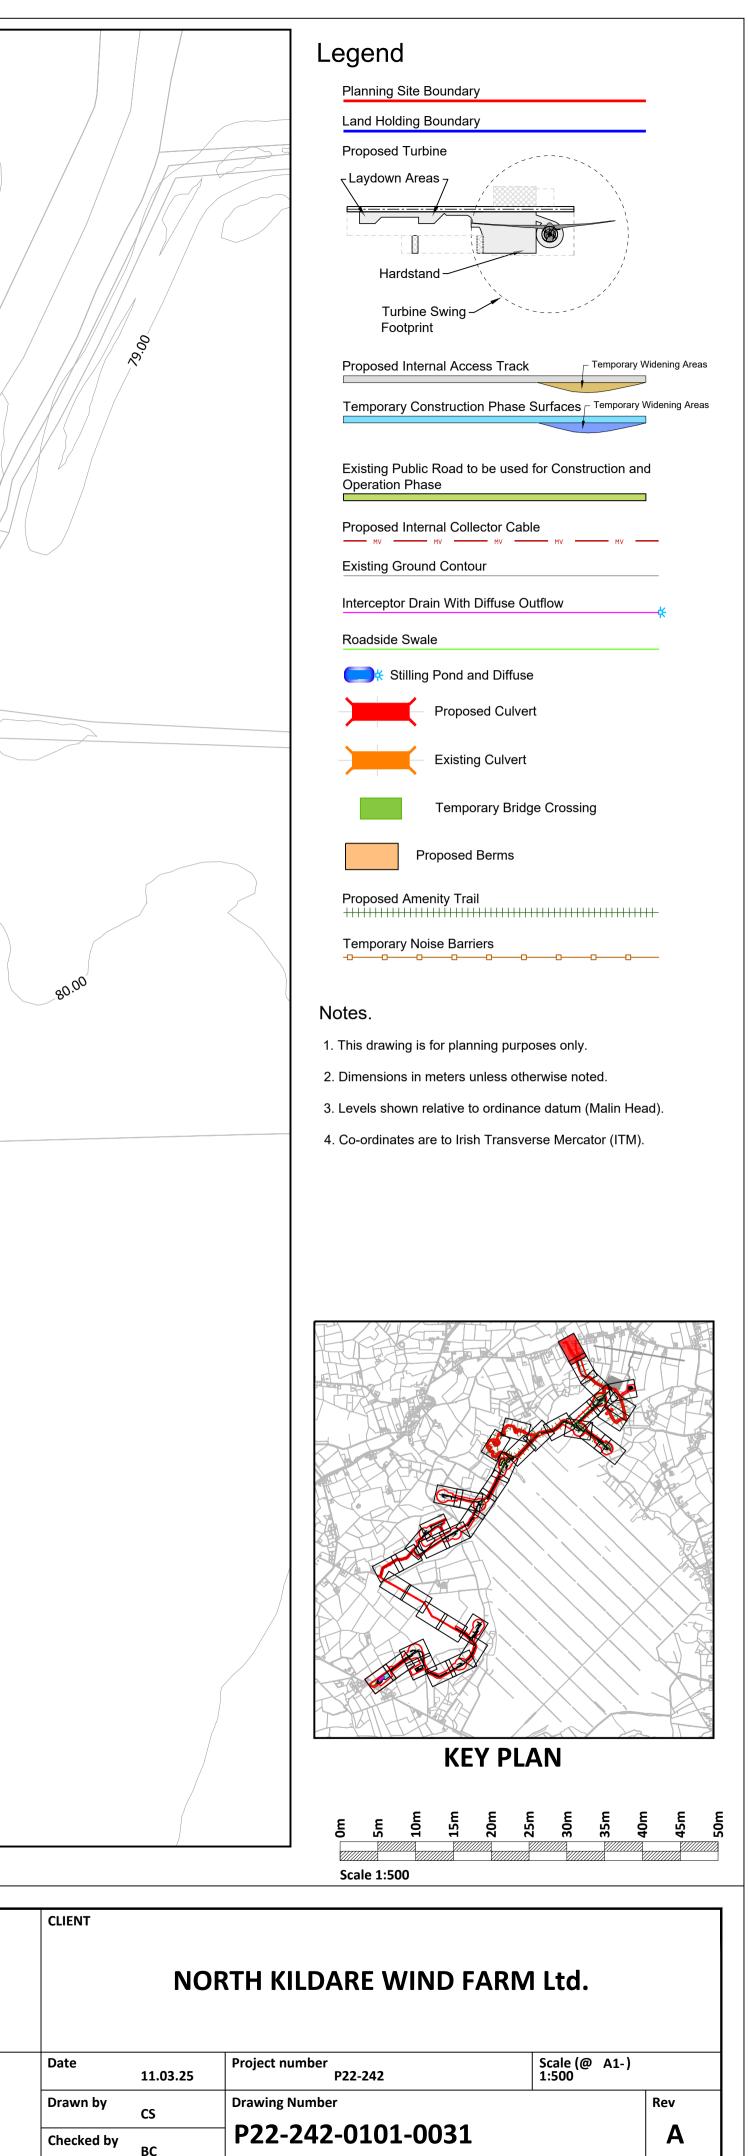

O:\ACAD\2022\P22-242\P22-242-0101-0031

ursday 29 Ma