


If Applicable : Ordnance Survey Ireland Licence No. EN 0001218 © Ordnance Survey Ireland and Government of Ireland
OSI SHEETS 3122-C, 3122-D, 3187-A, 3187-B, 3187-C, 3187-D, 3188-A, 3188-B, 3188-C, 3188-D, 3253-A, 3253-B, 3253-C, 3253-D,

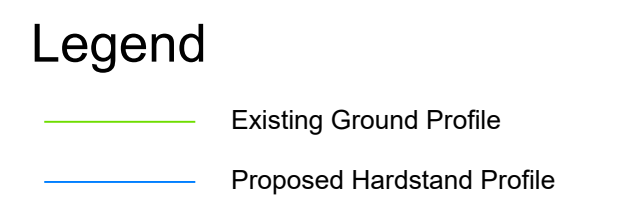

	80.0m
Chainage	85.158 10.00
Extg Ground Level	85.100 85.196 10.000
Prop. Road Level	85.100 85.182 20.000
Lvl Difference	85.100 85.176 40.000 85.100 85.169 60.000 85.100 85.165 70.000 85.100 85.162 80.000 85.100 85.159 90.000 85.100 85.130 100.000 85.100 85.064 110.000 85.100 85.019 120.000 85.100 85.000 130.000 85.100 85.000 140.000 85.100 85.015 150.000 85.100 85.000 160.000 85.100 85.000 170.000 85.100 85.000 180.000 85.100 85.000 190.000 84.802 200.000


T2 HARDSTAND - SECTION A-A

Scale 1:500

[illegible]

T2 HARDSTAND - SECTION B-B

Scale 1:500

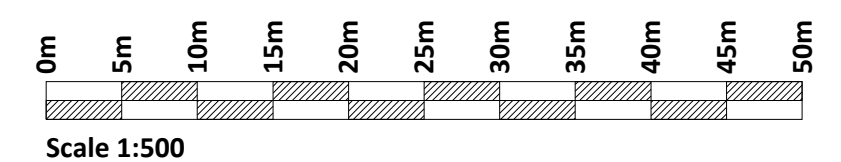

Rev.	Description	App By	Date
A	ISSUE FOR PLANNING	JH	11.03.25

PROJECT	CLIENT		
DREHID WIND FARM & SUBSTATION	NORTH KILDARE WIND FARM Ltd.		
SHEET	Date	Project number	Scale (@ A1-)
	11.03.25	P22-242	1:500
	Drawn by	Drawing Number	Rev
T2 HARDSTAND - SECTIONS	CS	P22-242-0300-0002	A
	Checked by		
	BC		