

No part of this document may be reproduced or transmitted in any form or stored in any retrieval system of any nature without the written permission of Fehily Timoney & Company as copyright holder except as agreed for use on the project for which the document was originally issued. Do not scale. Use figured dimensions only. If in doubt - Ask!

Chainage	0.000	10.000	20.000	30.000	40.000	50.000	60.000	70.000	80.000	000.06	100.000	110.000	120.000	130.000	140.000	150.000	160.000	170.000	180.000	190.000	200.000
Extg Ground Level	80.500	80.500	80.500	80.500	80.000	80.500	80.500	80.500	80.500	80.500	80.500	80.500	80.500	81.318	81.938	81.959	81.900	81.779	81.656	81.534	81.500
Prop. Road Level		81.700	81.700	81.700	81.700	81.700	81.700	81.700	81.700	81.700	81.700	81.700	81.700	81.700	81.700	81.700	81.700	81.700	81.700	81.700	
Lvl Difference		-1.200-	-1.200-		-1.700-	-1.200-	-1.200-	-1.200-	-1.200-	-1.200-	-1.200	-1.200-	-1.200-	-0.382	0 238 -	0.259 -	0.200 -	- 0.079	- 000-	-0.166	

T8 HARDSTAND - SECTION A-A

Scale 1:500

	٦									
Chainage	0.000	10.000	20.000	30.000	40.000	50.000	60.000	70.000	80.000	90.000
Extg Ground Level	80.652	80.885	81.148	81.539	81.780	82.000	82.000	82.000	82.000	82.000
Prop. Road Level			81.700	81.700	81.700	81.700	81.700	81.700		
Lvl Difference			0 557					0.300 -		


T8 HARDSTAND - SECTION B-B

Scale 1:500

CT	PROJECT	Date	Арр Ву	
		11.03.25	Н	G
DREHID WIND FARM & SUBSTATION				
Г	SHEET			
T8 HARDSTAND - SECTIONS				
			-	



Existing Ground Profile Proposed Hardstand Profile

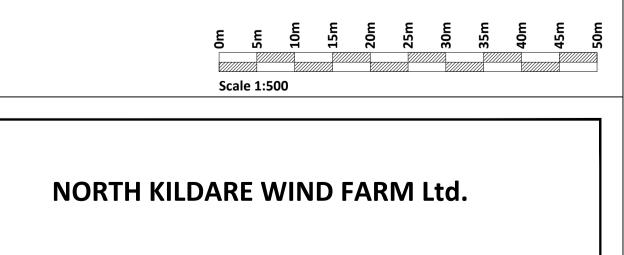

Date	11.03.25	Project number P22-242	Scale (@ A1-) 1:500						
Drawn by	CS	Drawing Number	Rev						
Checked by	ВС	P22-242-0300-0008							
O:\ACAD\2022\P22-242\P22-242-0300-0008									

CLIENT