


T9 HARDSTAND - SECTION A-A

Scale 1:500

T9 HARDSTAND - SECTION B-B

Scale 1:500

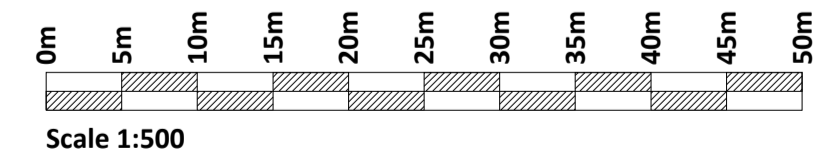

No part of this document may be reproduced or transmitted in any form or stored in any retrieval system of any nature without the written permission of Fehily Timoney & Company as copyright holder except as agreed for use on the project for which the document was originally issued. Do not scale. Use figured dimensions only. If in doubt - Ask!

Rev.	Description	App By	Date
A	ISSUE FOR PLANNING	JH	11.03.25

PROJECT		CLIENT		
DREHID WIND FARM & SUBSTATION		NORTH KILDARE WIND FARM Ltd.		
SHEET		Date	Project number	Scale (@ A1-)
		11.03.25	P22-242	1:500
		Drawn by	Drawing Number	Rev
T9 HARDSTAND - SECTIONS		CS	P22-242-0300-0009	A
		Checked by		
		BC		

O:\ACAD\2022\P22-242\P22-242-0300-0009