

If Applicable : Ordnance Survey Ireland Licence No. EN 0001218 © Ordnance Survey Ireland and Government of Ireland
OSI SHEETS 3122-C, 3122-D, 3187-A, 3187-B, 3187-C, 3187-D, 3188-A, 3188-B, 3188-C, 3188-D, 3253-A, 3253-B, 3253-C, 3253-D,

[illegible]


T11 HARDSTAND - SECTION A-A

Scale 1:500

[illegible]

T11 HARDSTAND - SECTION B-B

Scale 1:500

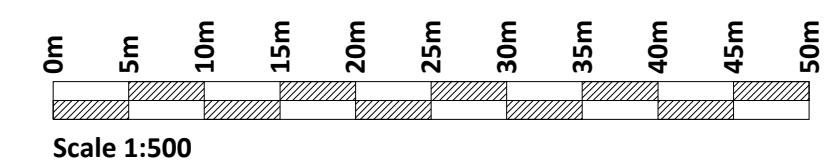

Rev.	Description	App By	Date
A	ISSUE FOR PLANNING	JH	11.03.25

PROJECT		DREHID WIND FARM & SUBSTATION			CLIENT			NORTH KILDARE WIND FARM Ltd.		
SHEET		T11 HARDSTAND - SECTIONS			Date	11.03.25	Project number	P22-242	Scale (@ A1-)	1:500
					Drawn by	CS	Drawing Number P22-242-0300-0011			Rev
					Checked by	BC				A