


No part of this document may be reproduced or transmitted in any form or stored in any retrieval system of any nature without the written permission of Fehily Timoney & Company as copyright holder except as agreed for use on the project for which the document was originally issued. Do not scale. Use figured dimensions only. If in doubt - Ask!

| x x | -x x x x x x x x _ | x x | .x <u> </u> | x x | _ x x x | xx | - x <u> </u> | x x | x x x - | x x x | x — x — x — | | |
|-------|---|-----------|-------------|-----------------------|------------|-------|--------------|--------------------|---------|--------------|-------------|-------|--|
| 100 | 85.75 | | | | | | | | | | | | |
| | | | | Assembly Point | | | | BOP Storag Area | ie | | | | |
| | | INDUCTION | | oly Assembly Point | | | | | 3.5 | | | | |
| x x x | x | _ x x ; | < x x | - x x | x <u> </u> | x x y | < x x | _ x x x | x x | - x <u> </u> | | x x x | |

| PROJECT | Date | Арр Ву | |
|--|----------|--------|--|
| | 11.03.25 | HI | |
| DREHID WIND FARM & SUBSTATION | | | |
| | | | |
| SHEET | | | |
| TEMPORARY CONSTRUCTION COMPOUND 1 LAYO | | | |
| 11 | | | |
| | · | | |

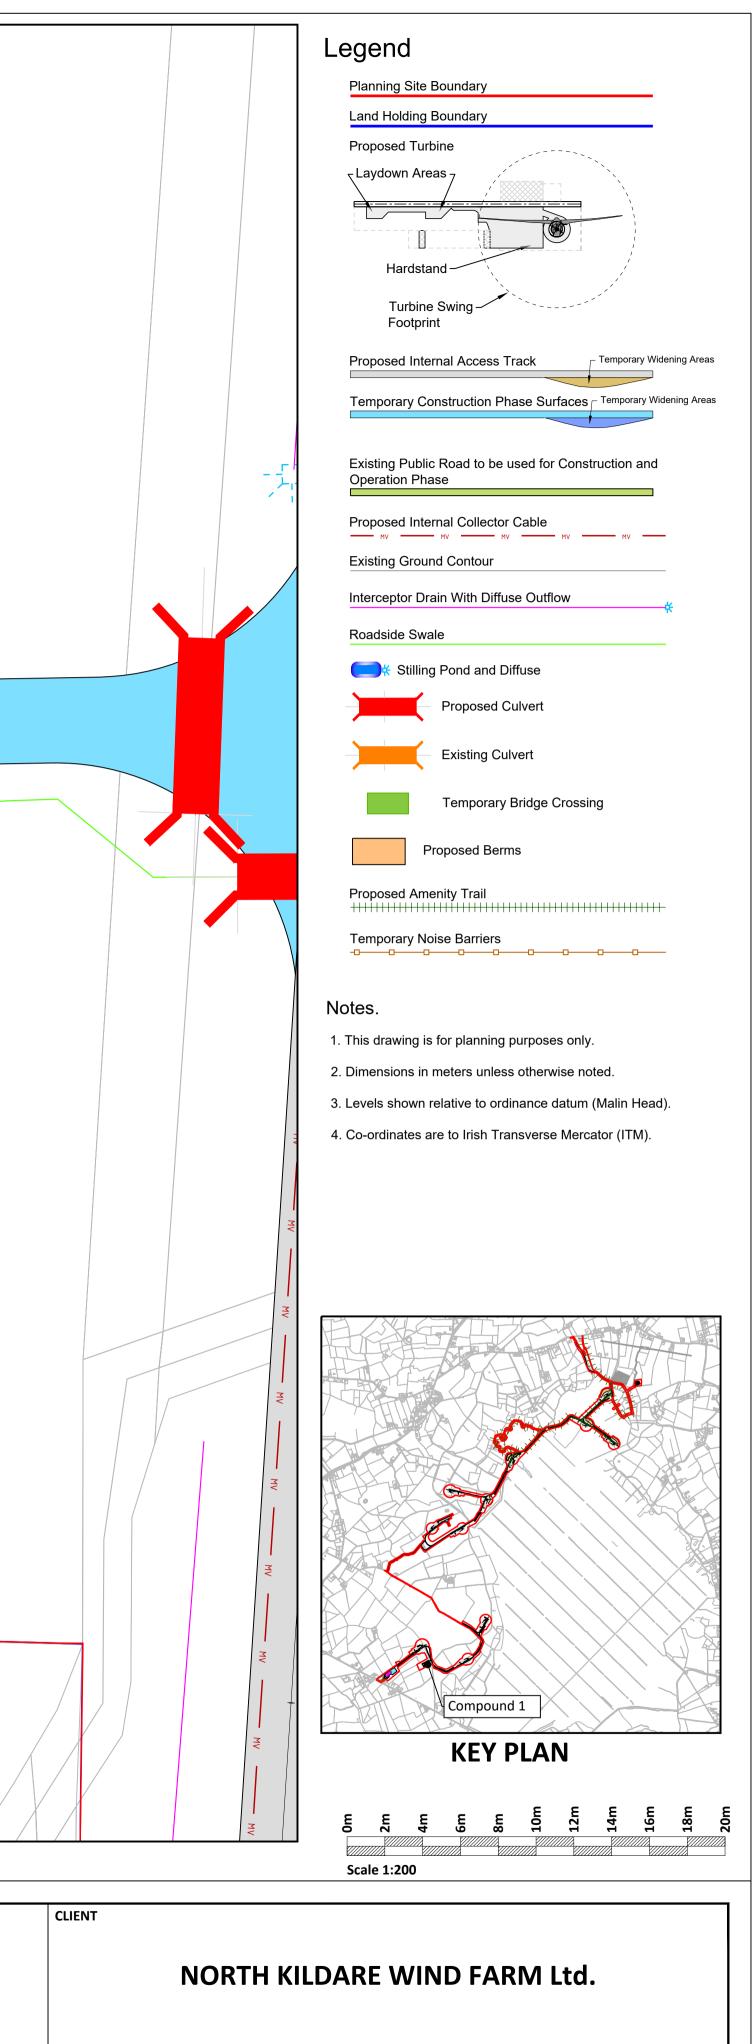

| JT | Date | 11.03.25 | Project number P22-242 | | | | | | | |
|----|--|----------|---------------------------|--|-----|--|--|--|--|--|
| | Drawn by | CS | Drawing Number | | Rev | | | | | |
| | Checked by | вс | P22-242-0300-0019 | | Α | | | | | |
| | O:\ACAD\2022\P22-242\P22-242-0300-0019 | | | | | | | | | |