



ELEVATION

Scale 1:50

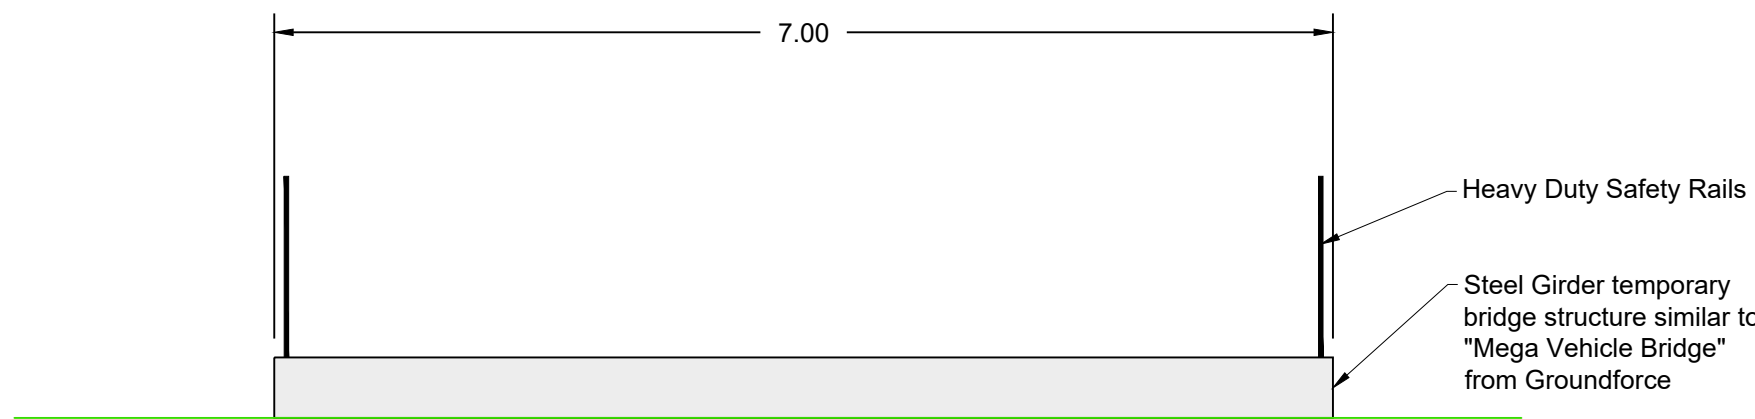

SECTION

Scale 1:50

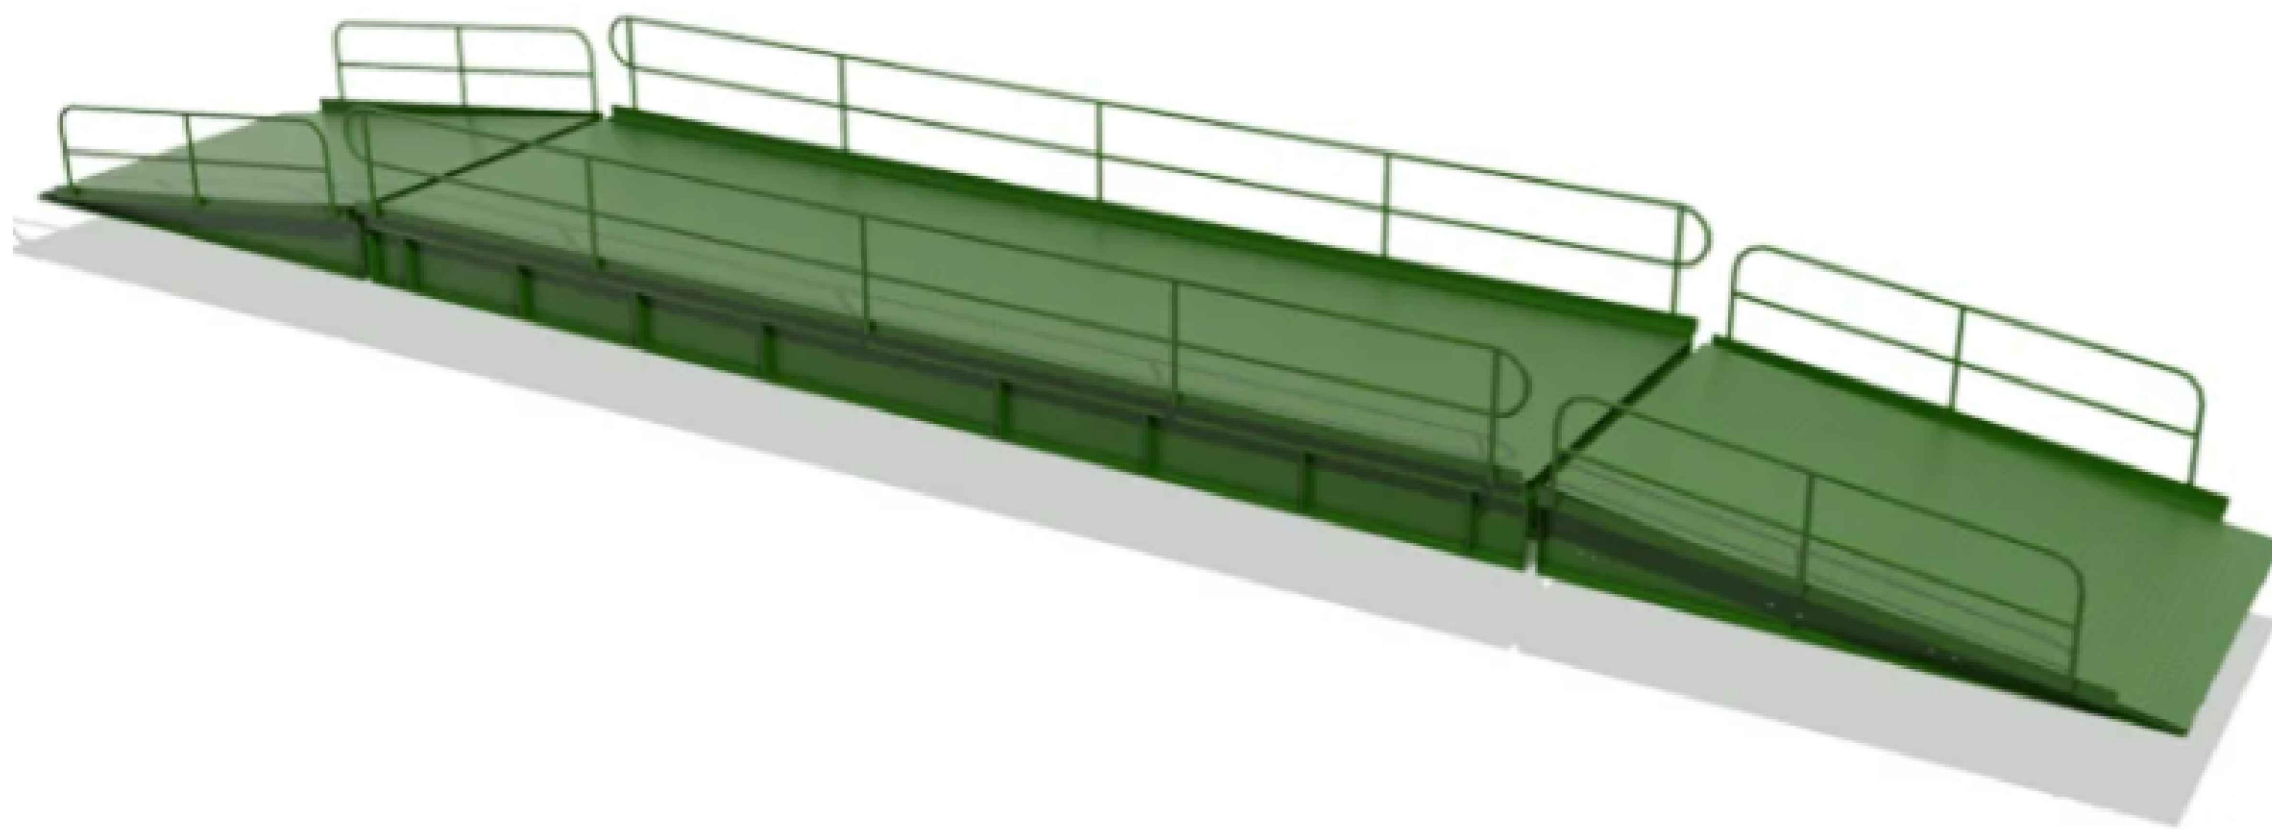

TYPICAL IMAGE

NTS

If Applicable : Ordnance Survey Ireland Licence No. EN 0001218 © Ordnance Survey Ireland and Government of Ireland
OSI SHEETS 3122-C, 3122-D, 3187-A, 3187-B, 3187-C, 3187-D, 3188-A, 3188-B, 3188-C, 3188-D, 3253-A, 3253-B, 3253-C, 3253-D,



Cork | Dublin | Carlow
www.fehilytimoney.ie

No part of this document may be reproduced or transmitted in any form or stored in any retrieval system of any nature without the written permission of Fehily Timoney & Company as copyright holder except as agreed for use on the project for which the document was originally issued. Do not scale. Use figured dimensions only. If in doubt - Ask!

Rev.	Description	App By	Date
A	ISSUE FOR PLANNING	JH	11.03.25

PROJECT	CLIENT		
DREHID WIND FARM & SUBSTATION	NORTH KILDARE WIND FARM Ltd.		
SHEET	Date 11.03.25	Project number P22-242	Scale (@ A1-) 1:50
TEMPORARY WATER COURSE CROSSING 2	Drawn by CS	Drawing Number P22-242-0300-0025	Rev A
	Checked by BC		

O:\ACAD\2022\P22-242\P22-242-0300-0025