


PLAN
NTS

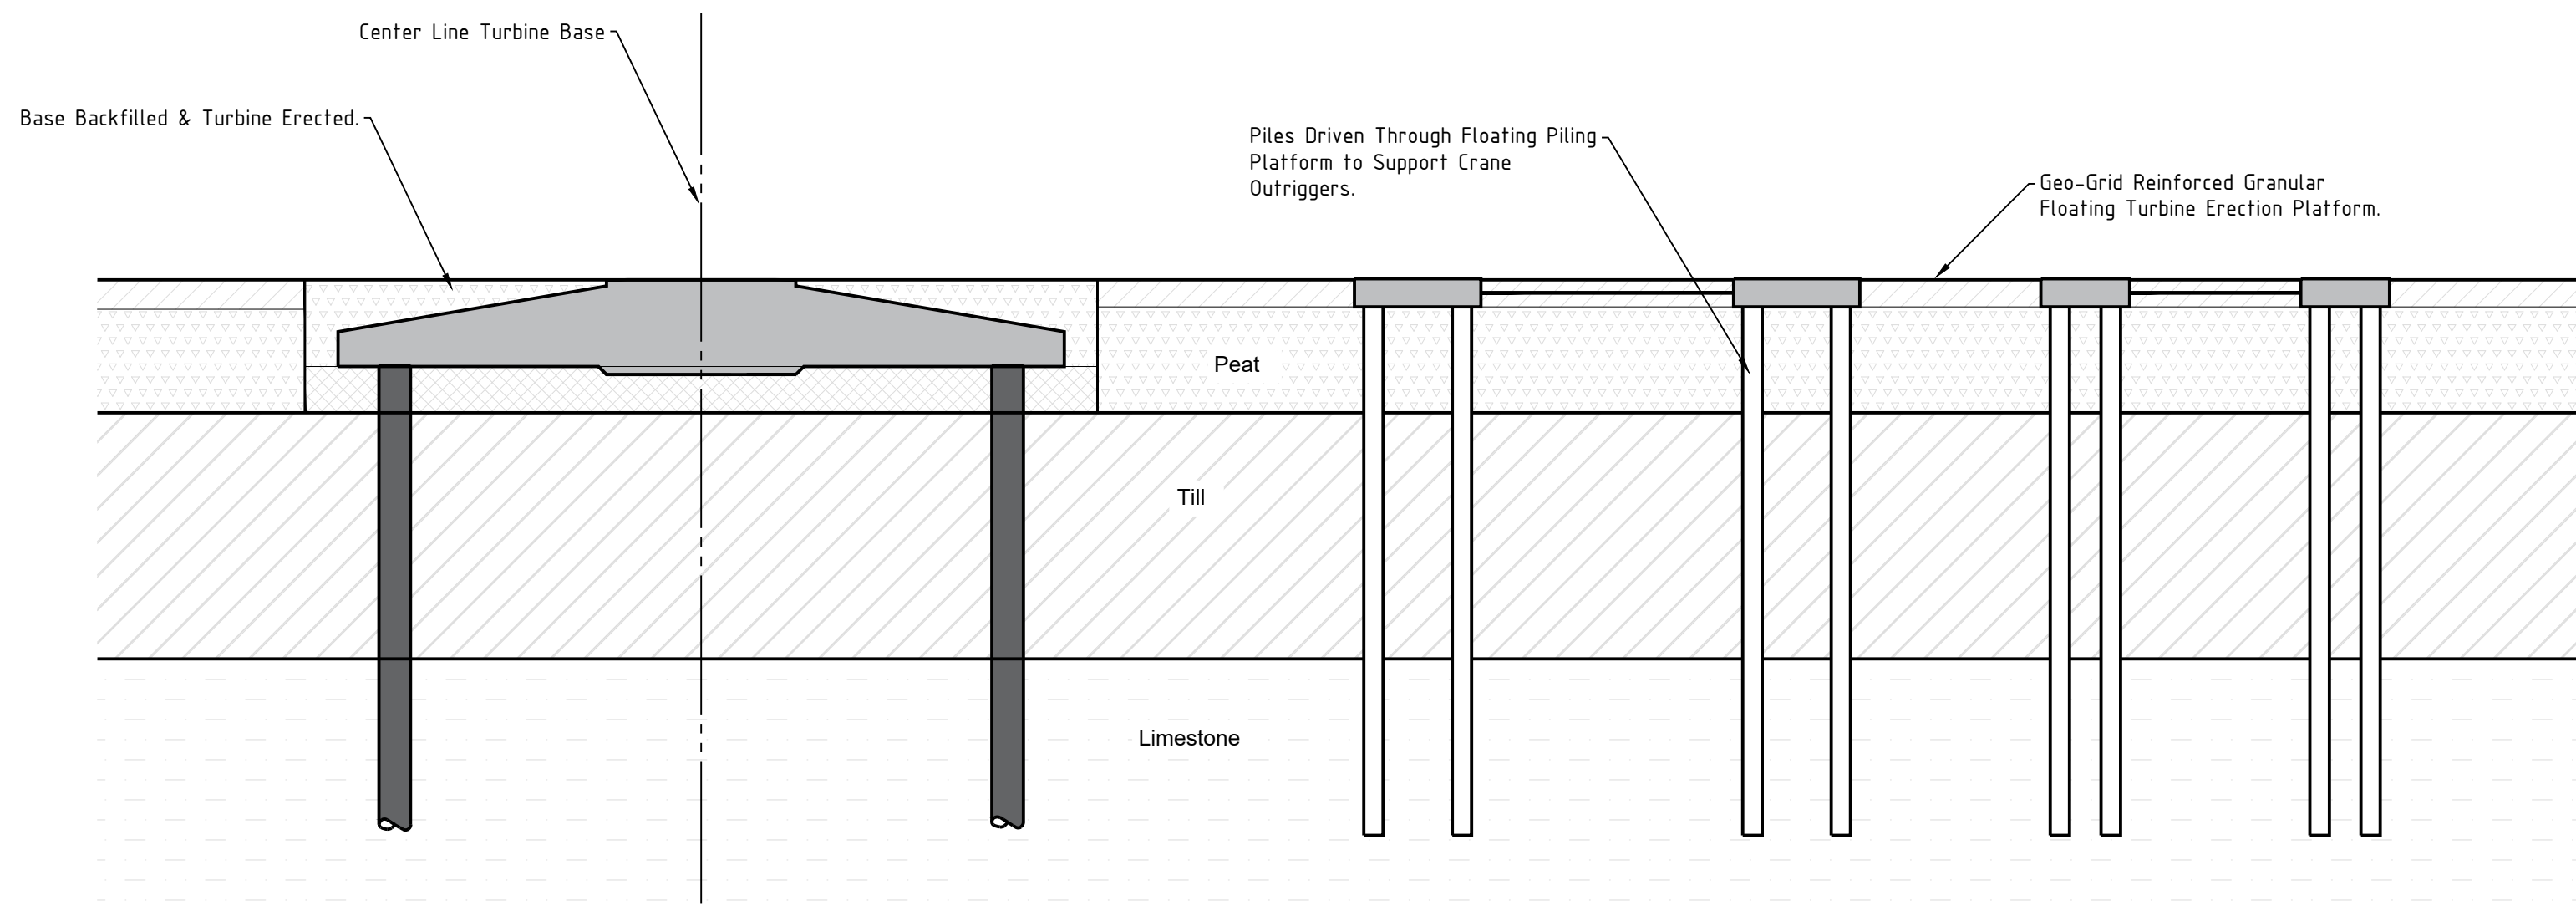

SECTION
NTS

If Applicable : Ordnance Survey Ireland Licence No. EN 0001218 © Ordnance Survey Ireland and Government of Ireland
OSI SHEETS 3122-C, 3122-D,3187-A,3187-B,3187-C,3187-D,3188-A,3188-B,3188-C,3188-D,3253-A,3253-B,3253-C,3253-D,

Rev.	Description	App By	Date
A	ISSUE FOR PLANNING	JH	12.05.25

PROJECT		CLIENT		
DREHID WIND FARM & SUBSTATION		NORTH KILDARE WIND FARM Ltd.		
SHEET		Date	Project number	Scale (@ A1-)
T8, T9, T10 PILED HARDSTANDING FOUNDATION DETAIL		12.05.25	P22-242	Scale N/A
		Drawn by	Drawing Number	Rev
		CS	P22-242-0300-0029	A
		Checked by	BC	