


**ELEVATION VIEW 1** 

**Scale 1:25** 



If Applicable : Ordnance Survey Ireland Licence No. EN 0001218 © Ordnance Survey Ireland and Government of Ireland OSI SHEETS 3122-C, 3122-D,3187-A,3187-B,3187-C,3187-D,3188-A,3188-B,3188-C,3188-D,3253-A,3253-B,3253-C,3253-D,

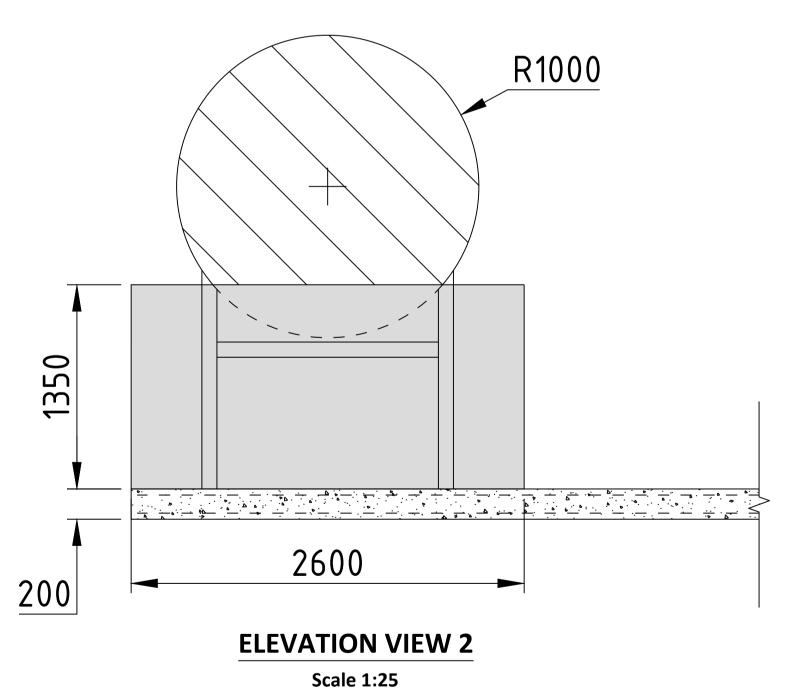

Rev.	Description	Арр Ву	Date
Α	ISSUE FOR PLANNING	JH	11.03.25

	PROJECT		CLIENT					
5	DDELLID MAIND FARM O CLIRCTATION							
		DREHID WIND FARM & SUBSTATION	NORTH KILDARE WIND FARM Ltd.					
	SHEET		Date	11.03.25	Project number P22-242	Scale (@ A1-) 1:25		
	BUNDED FUEL SLAB DETAIL			cs	Drawing Number	Rev		
				ВС	P22-242-0501-0003	A		

O:\ACAD\2022\P22-242\P22-242-0501-0003