



Note 1
Diffuse Outfall will be Provided at Suitable
Locations Determined on Site

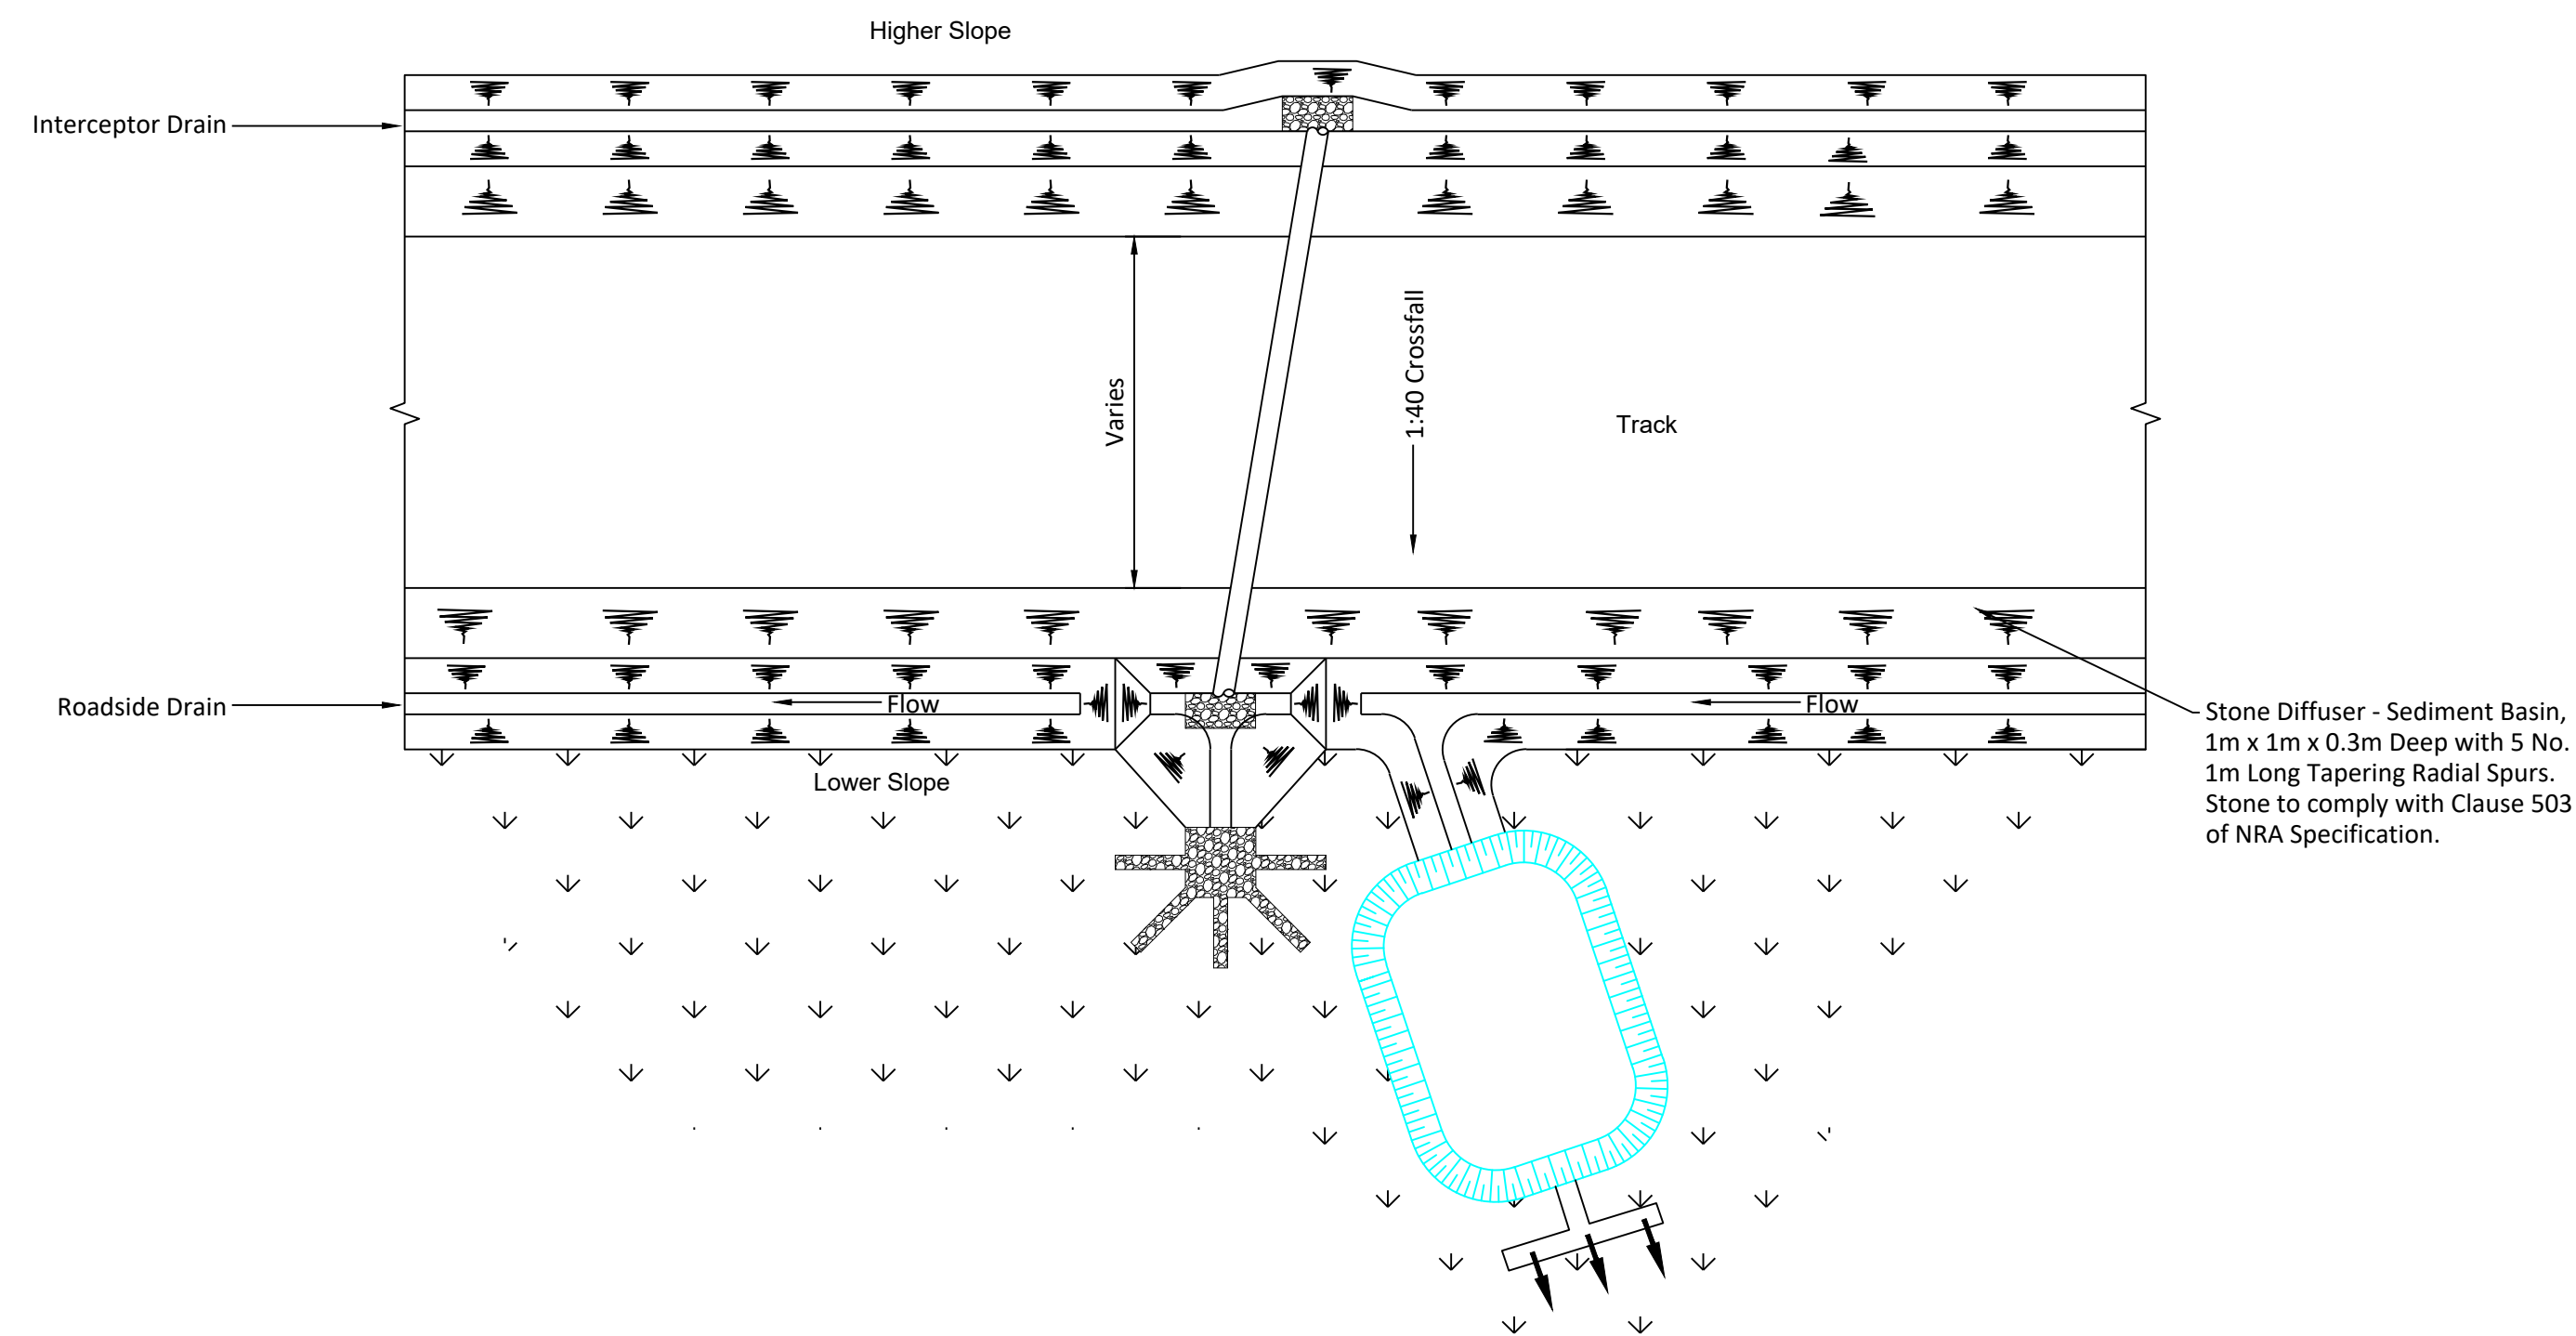

**PLAN OF ACCESS TRACK CROSS DRAIN
WITH DIFFUSE OUTFALL DRAINAGE DETAILS (SEET NOTE 1)**

Scale 1:100

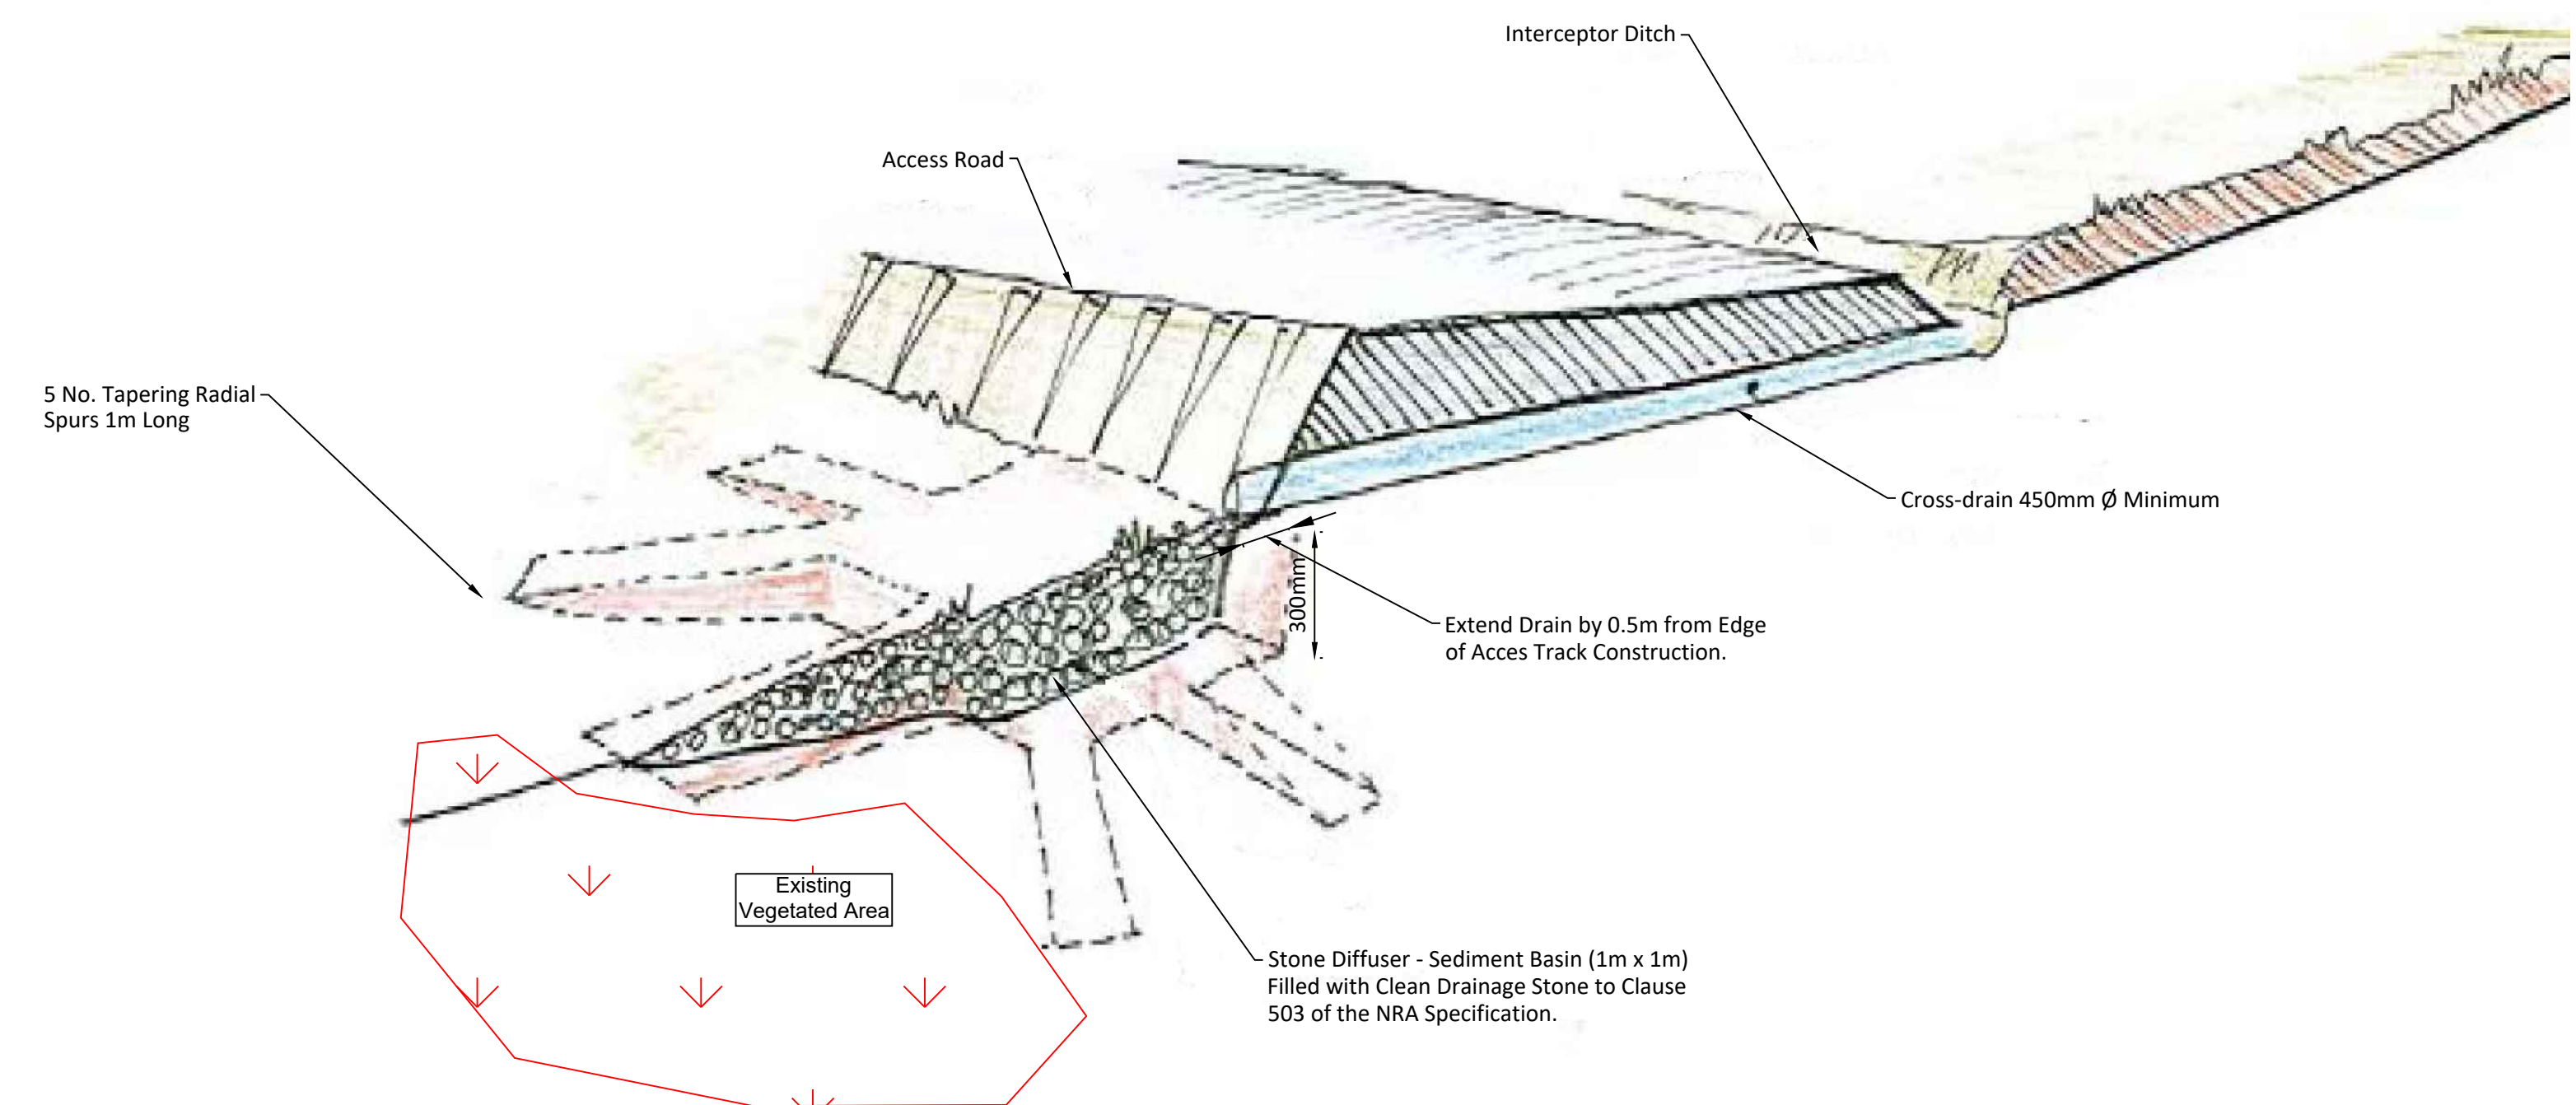

CROSS DRAIN WITH DIFFUSE OUTFALL DRAINAGE DETAILS (SEET NOTE 1)

Scale 1:25

If Applicable : Ordnance Survey Ireland Licence No. EN 0001218 © Ordnance Survey Ireland and Government of Ireland
OSI SHEETS 3122-C, 3122-D,3187-A,3187-B,3187-C,3187-D,3188-A,3188-B,3188-C,3188-D,3253-A,3253-B,3253-C,3253-D,



No part of this document may be reproduced or transmitted in any form or stored in any retrieval system of any nature without the written permission of Fehily Timoney & Company as copyright holder except as agreed to use on the project for which the document was originally issued. Do not scale. Use figured dimensions only. If in doubt - Ask!

Rev.	Description	App By	Date
A	ISSUE FOR PLANNING	JH	11.03.25

PROJECT		CLIENT					
DREHID WIND FARM & SUBSTATION		NORTH KILDARE WIND FARM Ltd.					
SHEET	CROSS DRAIN WITH DIFFUSE OUTFALL DETAILS	Date	11.03.25	Project number	P22-242	Scale (@ A1-)	1:100
		Drawn by	CS	Drawing Number P22-242-0501-0005			Rev
		Checked by	BC				A

O:\ACAD\2022\P22-242\P22-242-0501-0005

Thursday 29 May 2025