


Proposed Levels (m)	72.986	72.755	72.700	72.700	72.850	72.850	72.700	72.789	72.700	72.850	72.850	72.850	72.850	72.850	72.850	72.700
Existing Levels (m)		73.138	73.277	73.387	73.500	73.500	73.500	73.500	73.500	73.500	73.500	73.500	73.500	73.500	73.500	73.500
Level Difference (m)		-0.383	-0.577	-0.687	-0.650	-0.650	-0.800	-0.711	-0.800	-0.650	-0.650	-0.650	-0.650	-0.650	-0.650	-0.800
Formation Levels (m)		72.250	72.250	72.250	71.450	71.450	72.250	72.250	72.250	71.350	71.350	71.350	71.350	71.350	71.350	72.250
Level Import (m)		0.505	0.450	0.450	1.400	1.400	0.450	0.539	0.450	1.500	1.500	1.500	1.500	1.500	1.500	0.450
Chainage (m)	00.000	05.000	10.000	15.000	20.000	25.000	30.000	35.000	40.000	45.000	50.000	55.000	60.000	65.000	70.000	

SECTION A-PART 1
CH0.0M TO 70.0M
SCALE H 1:1000 , V 1:1000

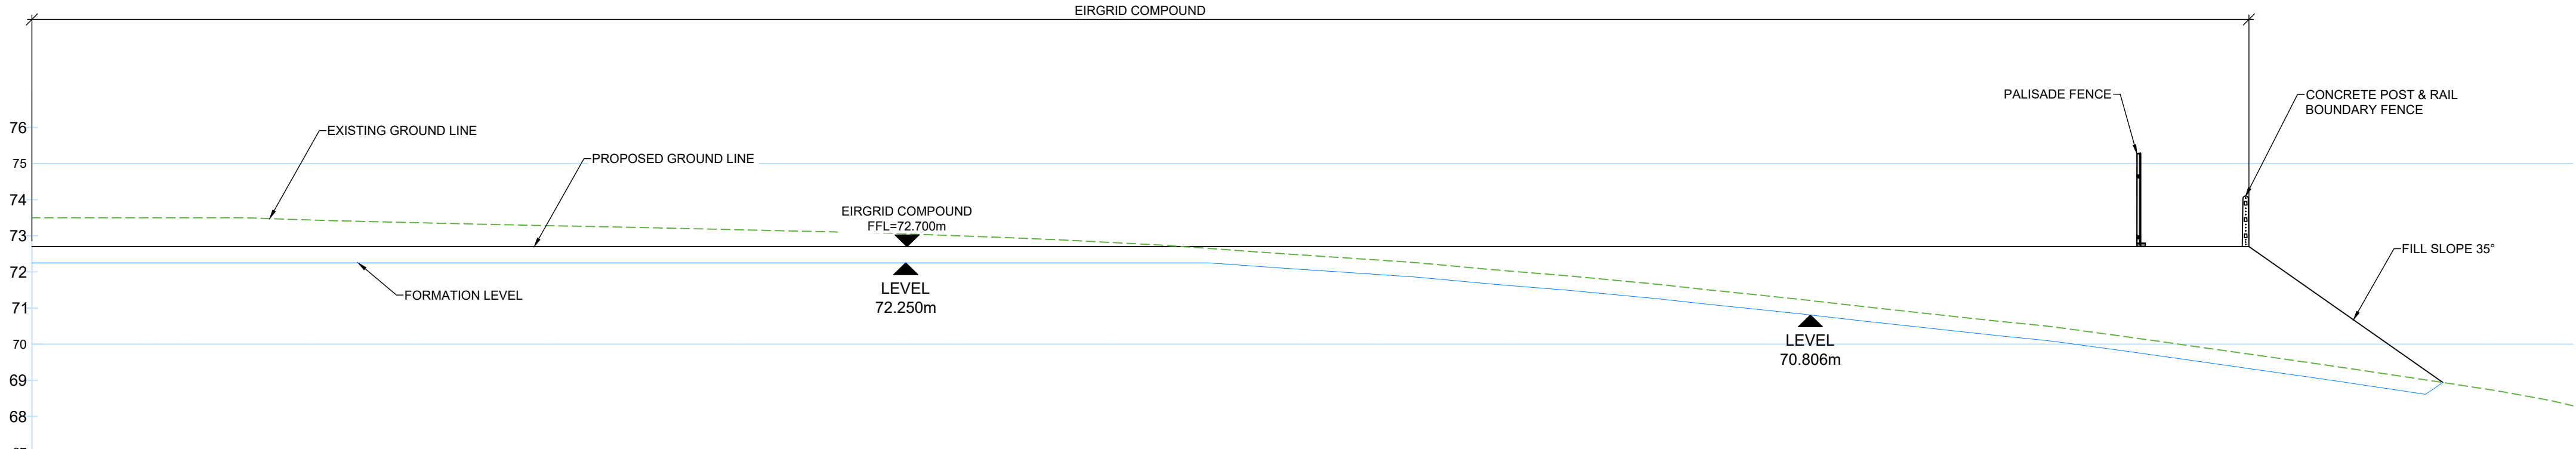


Proposed Levels (m)	72.700	72.700	72.700		72.700	72.700		72.700	72.700		72.700	72.700		72.700	72.700		72.700	72.700		70.201	
Existing Levels (m)	73.500	73.500	73.378		73.267	73.157		73.023	72.809		72.481	72.106		71.662	71.124		70.582	69.927		69.208	68.390 68.201
Level Difference (m)	-0.800	-0.800	-0.678		-0.567	-0.457		-0.323	-0.109		0.219	0.594		1.038	1.576		2.118	2.773		0.994	
Formation Levels (m)	72.250	72.250	72.250		72.250	72.250		72.250	72.250		72.081	71.706		71.262	70.724		70.182	69.527		68.608	
Level Import (m)	0.450	0.450	0.450		0.450	0.450		0.450	0.450		0.619	0.994		1.438	1.976		2.518	3.173		1.394	
Chainage (m)	70.000	75.000	80.000		85.000	90.000		95.000	100.000		105.000	110.000		115.000	120.000		125.000	130.000		135.000	140.000 140.410

SECTION A -PART 2
CH70.0M TO 140.4M
SCALE H 1:1000 , V 1:1000

- NOTE:
1. INDICATIVE DESIGN ONLY, SUBJECT TO DETAILED DESIGN POST PLANNING.
 2. ALL DRAWINGS ARE TO BE READ IN CONJUNCTION WITH ALL RELEVANT SPECIFICATIONS, BILLS OF QUANTITIES, ARCHITECTURAL, SERVICES AND ENGINEERING DRAWINGS.
 3. ANY DISCREPANCIES BETWEEN THESE DOCUMENTS SHALL BE BROUGHT TO THE ATTENTION OF THE ENGINEER.
 4. ALL DIMENSIONS ARE IN MILLIMETRES, UNLESS NOTED OTHERWISE.
 5. ALL LEVELS ARE IN METRES RELATED TO ORDNANCE DATUM.
 6. DRAWINGS ARE NOT TO BE SCALED.

MILL FARM - KEY PLAN:

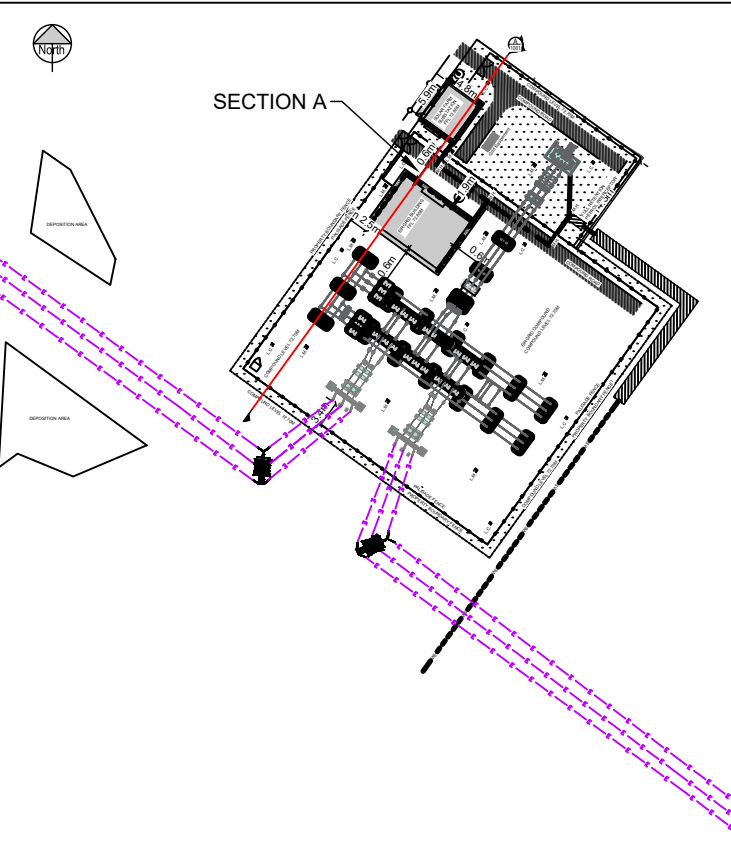

P02	08.04.2024	ISSUED FOR INFORMATION	SM	IB
P01	20.03.2024	ISSUED FOR INFORMATION	SM	IB
REV	DATE	DESCRIPTION	BY	APP

PROJECT: MILL FARM SUBSTATION

TITLE: SITE SECTIONS (SHEET 1 OF 4)

CLIENT: MILL FARM SOLAR PROJECT LTD.



DRAWN: K.N.	CHECKED: S.M.	APPROVED: I.B.
PROJECT NUMBER: 23991	DATE: MAR 2024	SCALE @ A1: 1:125
STATUS DESCRIPTION: FOR INFORMATION		STATUS: S2

DRAWING NUMBER: 23991 - MWP -SS- 00-DR-C- 1001	REV: P02
--	----------