


Proposed Levels (m)		72.700	72.776		72.700	72.700		72.700	72.700		72.700	72.700		72.700	72.700		72.700	72.700		72.700	72.700
Existing Levels (m)	72.586	72.768	72.879		72.965	73.022		73.054	73.080		73.114	73.149		73.182	73.210		73.239	73.266		73.288	73.307
Level Difference (m)		-0.068	-0.103		-0.265	-0.322		-0.354	-0.380		-0.414	-0.449		-0.482	-0.510		-0.539	-0.566		-0.588	-0.807
Formation Levels (m)		72.250	72.250		72.250	72.250		72.250	72.250		72.250	72.250		72.250	72.250		72.250	72.250		72.250	72.250
Level Import (m)		0.450	0.526		0.450	0.450		0.450	0.450		0.450	0.450		0.450	0.450		0.450	0.450		0.450	0.450
Chainage (m)	00.000	05.000	10.000		15.000	20.000		25.000	30.000		35.000	40.000		45.000	50.000		55.000	60.000		65.000	70.000

SECTION B- PART 1
CH0.0M TO 70.0M
SCALE H 1:1000 , V 1:1000

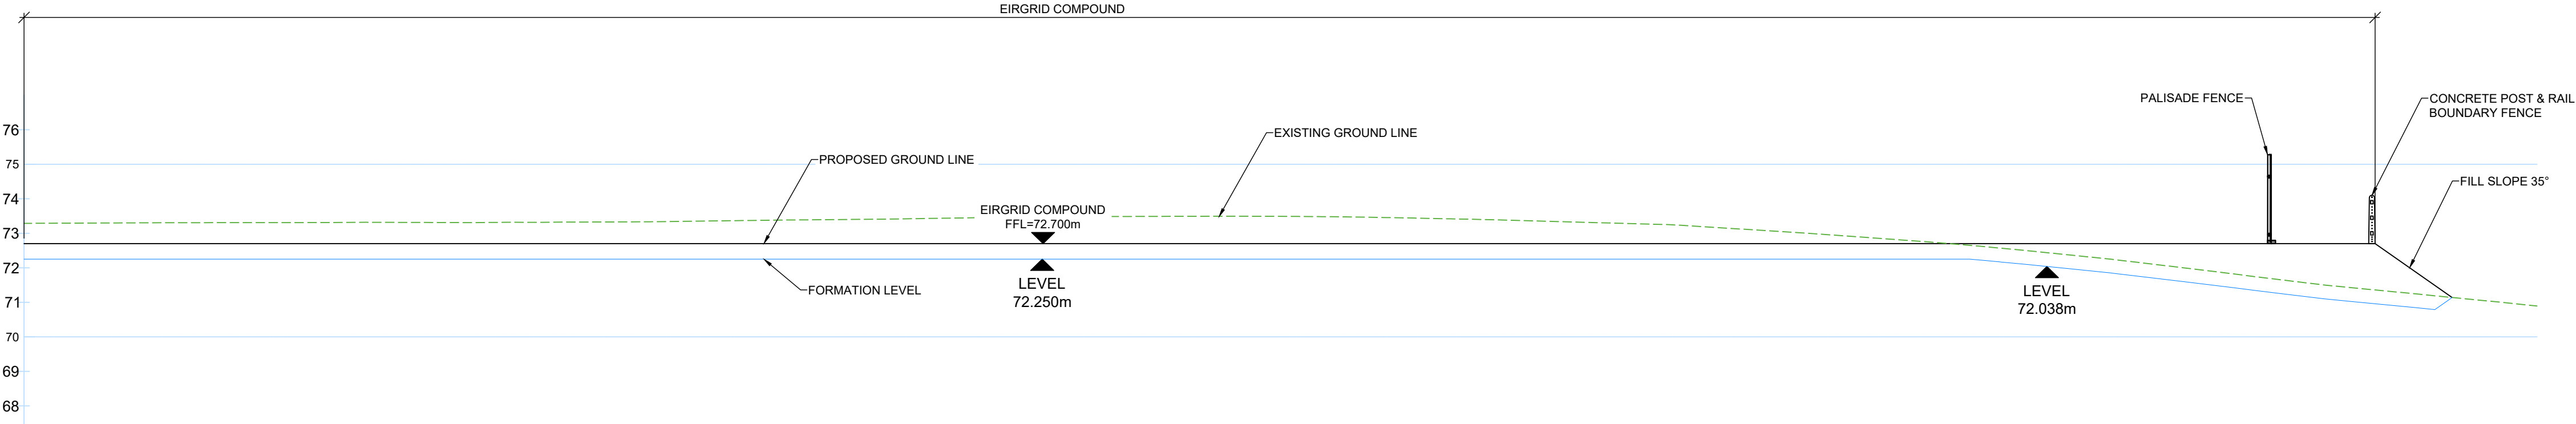


Proposed Levels (m)	72.700	72.700		72.700	72.700		72.700	72.700		72.700	72.700		72.700	72.700		72.700	72.700		72.700	71.383
Existing Levels (m)	73.288	73.307		73.318	73.318		73.358	73.411		73.482	73.493		73.447	73.324		73.107	72.764		72.298	71.175
Level Difference (m)	-0.588	-0.607		-0.618	-0.618		-0.658	-0.711		-0.782	-0.793		-0.747	-0.624		-0.407	-0.064		0.402	0.218
Formation Levels (m)	72.250	72.250		72.250	72.250		72.250	72.250		72.250	72.250		72.250	72.250		72.250	72.250		71.898	70.885
Level Import (m)	0.450	0.450		0.450	0.450		0.450	0.450		0.450	0.450		0.450	0.450		0.450	0.450		0.802	0.508
Chainage (m)	65.000	70.000		75.000	80.000		85.000	90.000		95.000	100.000		105.000	110.000		115.000	120.000		125.000	137.825

SECTION B -PART 2
CH65.0M TO 137.8M
SCALE H 1:1000 , V 1:1000

- NOTE:
1. INDICATIVE DESIGN ONLY, SUBJECT TO DETAILED DESIGN POST PLANNING.
 2. ALL DRAWINGS ARE TO BE READ IN CONJUNCTION WITH ALL RELEVANT SPECIFICATIONS, BILLS OF QUANTITIES, ARCHITECTURAL, SERVICES AND ENGINEERING DRAWINGS.
 3. ANY DISCREPANCIES BETWEEN THESE DOCUMENTS SHALL BE BROUGHT TO THE ATTENTION OF THE ENGINEER.
 4. ALL DIMENSIONS ARE IN MILLIMETRES, UNLESS NOTED OTHERWISE.
 5. ALL LEVELS ARE IN METRES RELATED TO ORDNANCE DATUM.
 6. DRAWINGS ARE NOT TO BE SCALED.

MILL FARM - KEY PLAN:

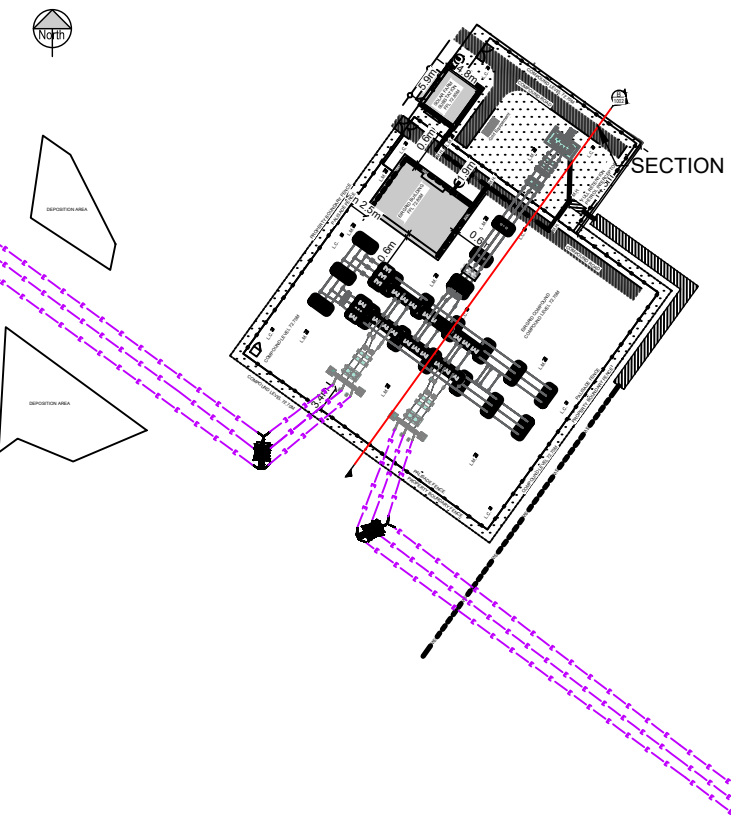

P02	08.04.2024	ISSUED FOR INFORMATION	SM	IB
P01	20.03.2024	ISSUED FOR INFORMATION	SM	IB
REV	DATE	DESCRIPTION	BY	APP

PROJECT: MILL FARM SUBSTATION

TITLE: SITE SECTIONS (SHEET 2 OF 4)

CLIENT: MILL FARM SOLAR PROJECT LTD.



DRAWN: K.N.	CHECKED: S.M.	APPROVED: I.B.
PROJECT NUMBER: 23991	DATE: MAR 2024	SCALE @ A1: 1:125
STATUS DESCRIPTION: FOR INFORMATION		STATUS: S2

DRAWING NUMBER: 23991 - MWP -SS- 00-DR-C- 1002	REV: P02
--	----------