


Proposed Levels (m)		73.330	72.700		72.850	72.850		72.850	72.850		72.850	72.847		72.700	72.700		72.700	72.700
Existing Levels (m)	73.500	73.500	73.500		73.500	73.500		73.500	73.500		73.500	73.449		73.394	73.340		73.285	73.229
Level Difference (m)		-0.170	-0.800		-0.650	-0.650		-0.650	-0.650		-0.650	-0.601		-0.694	-0.640		-0.585	-0.529
Formation Levels (m)		73.330	72.250		71.350	71.350		71.350	71.350		71.350	71.350		72.250	72.250		72.250	72.250
Level Import (m)		0.000	0.450		1.500	1.500		1.500	1.500		1.500	1.497		0.450	0.450		0.450	0.450
Chainage (m)	00.000	05.000	10.000		15.000	20.000		25.000	30.000		35.000	40.000		45.000	50.000		55.000	60.000

SECTION C-PART 1
CH0.0M TO 60.0M
SCALE H 1:1000 , V 1:1000

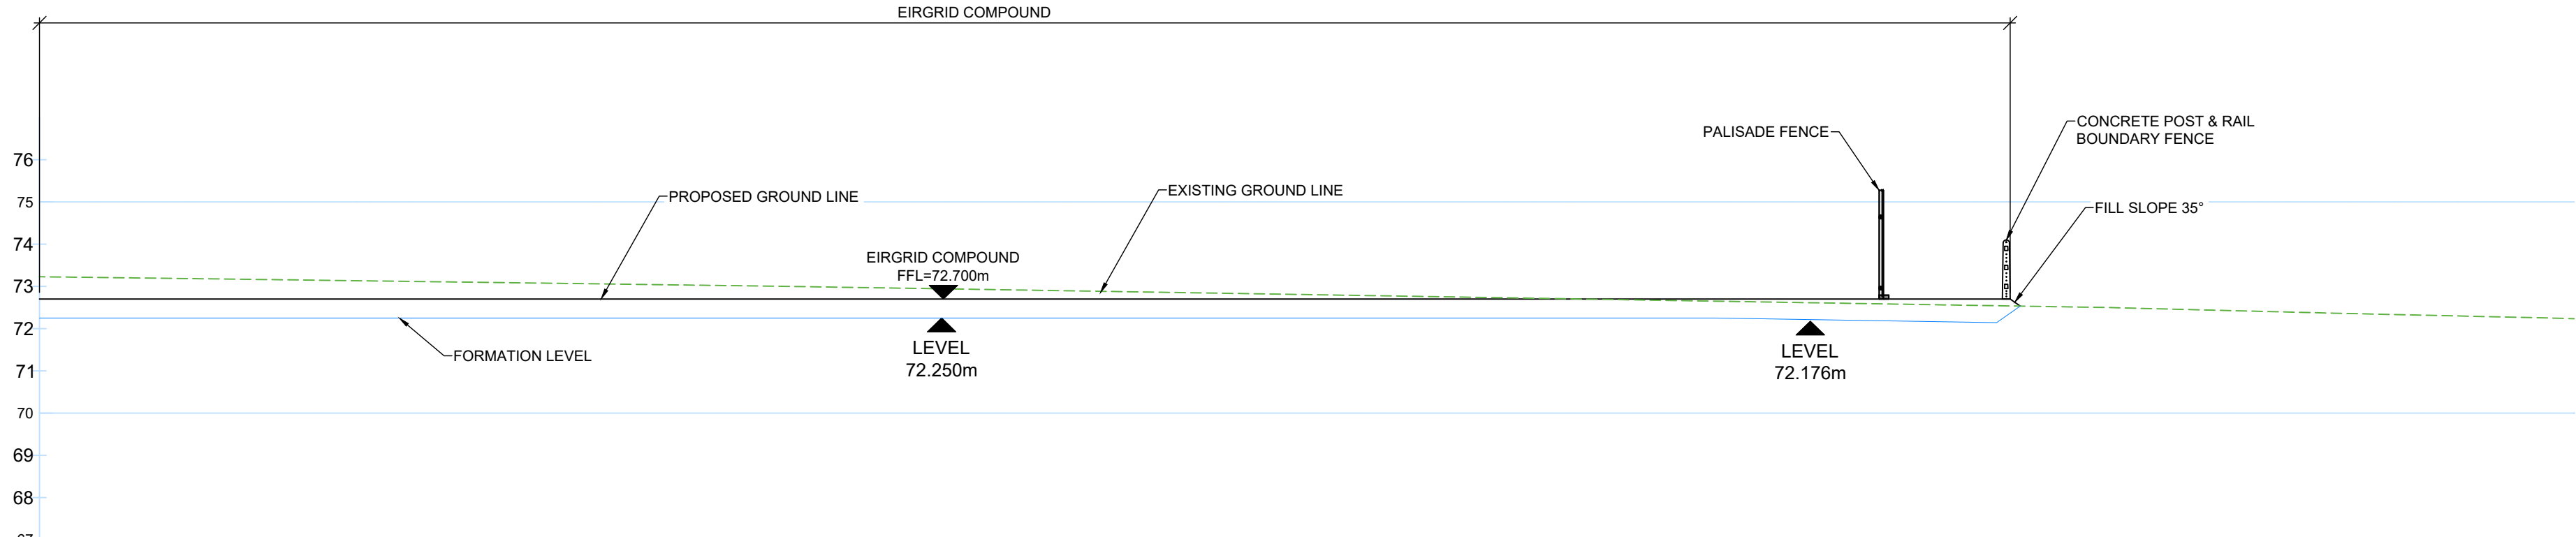


Proposed Levels (m)	72.700	72.700	72.700		72.700	72.700		72.700	72.700		72.700	72.700		72.700				
Existing Levels (m)	73.229	73.167	73.102		73.037	72.965		72.886	72.806		72.726	72.645		72.564	72.474		72.350	72.235
Level Difference (m)	-0.529	-0.467	-0.402		-0.337	-0.265		-0.186	-0.106		-0.026	0.055		0.136				
Formation Levels (m)																		
Level Import (m)	0.000	0.000	0.000		0.000	0.000		0.000	0.000		0.000	0.000		0.000				
Chainage (m)	60.000	65.000	70.000		75.000	80.000		85.000	90.000		95.000	100.000		105.000	110.000		115.000	120.000

SECTION C -PART 2
CH60.0M TO 120.0M
SCALE H 1:1000 , V 1:1000

- NOTE:
1. INDICATIVE DESIGN ONLY, SUBJECT TO DETAILED DESIGN POST PLANNING.
 2. ALL DRAWINGS ARE TO BE READ IN CONJUNCTION WITH ALL RELEVANT SPECIFICATIONS, BILLS OF QUANTITIES, ARCHITECTURAL SERVICES AND ENGINEERING DRAWINGS.
 3. ANY DISCREPANCIES BETWEEN THESE DOCUMENTS SHALL BE BROUGHT TO THE ATTENTION OF THE ENGINEER.
 4. ALL DIMENSIONS ARE IN MILLIMETRES, UNLESS NOTED OTHERWISE.
 5. ALL LEVELS ARE IN METRES RELATED TO ORDNANCE DATUM.
 6. DRAWINGS ARE NOT TO BE SCALED.

MILL FARM - KEY PLAN:

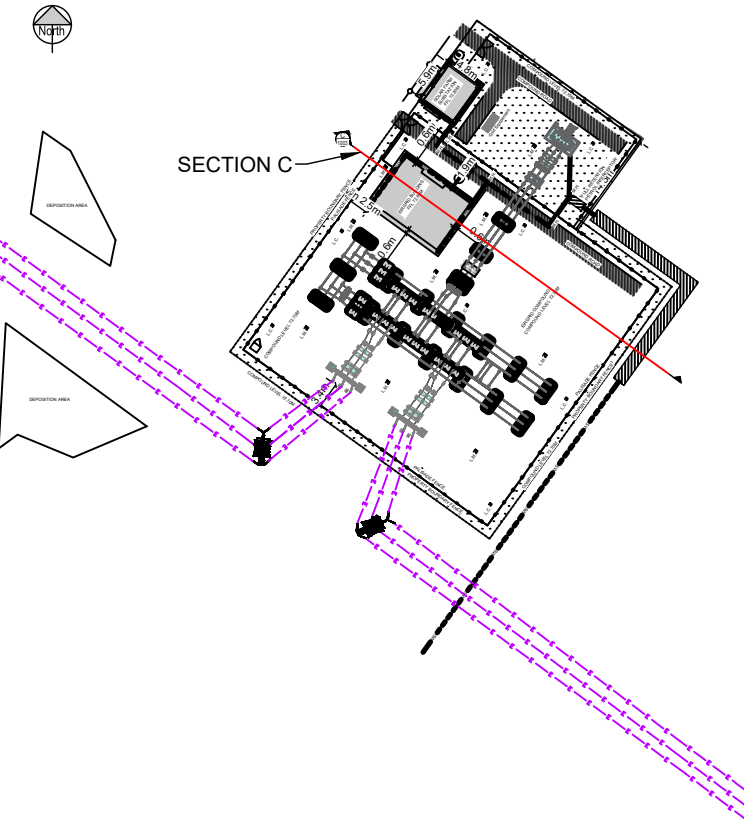

P02	08.04.2024	ISSUED FOR INFORMATION	SM	IB
P01	20.03.2024	ISSUED FOR INFORMATION	SM	IB
REV	DATE	DESCRIPTION	BY	APP

PROJECT: MILL FARM SUBSTATION

TITLE: SITE SECTIONS (SHEET 3 OF 4)

CLIENT: MILL FARM SOLAR PROJECT LTD.



DRAWN: K.N.	CHECKED: S.M.	APPROVED: I.B.
PROJECT NUMBER: 23991	DATE: MAR 2024	SCALE @ A1: 1:125
STATUS DESCRIPTION: FOR INFORMATION		STATUS: S2

DRAWING NUMBER: 23991 - MWP -SS- 00-DR-C- 1003	REV: P02
--	----------