

## The Proposed Project

### Key Features

- 13 wind turbines proposed
- Locations - Clonsura, Doon, Camagh and Monktown
- The townlands of Maine and Ballinealoe have been removed from consideration
- A substation adjacent to the Abbeylara Road

### Next Steps

- A public meeting with the details of the proposed project for consideration
- We would still like to welcome feedback on the proposed community benefit aspect of this project should it gain planning approval
- We would like to meet with anyone who would like further information on our proposals

Please visit our website for further information:

[www.coolewindfarm.ie](http://www.coolewindfarm.ie)



***Through our design works with input of those living locally, we hope to have achieved a suitable and appropriate project which will work for this area.***

#### For further information:

Phone - 057 936 1540


Email:  
enquiries@elpower.com

[www.coolewindfarm.ie](http://www.coolewindfarm.ie)



## ***Coole Area Wind Farm Revised Layout***



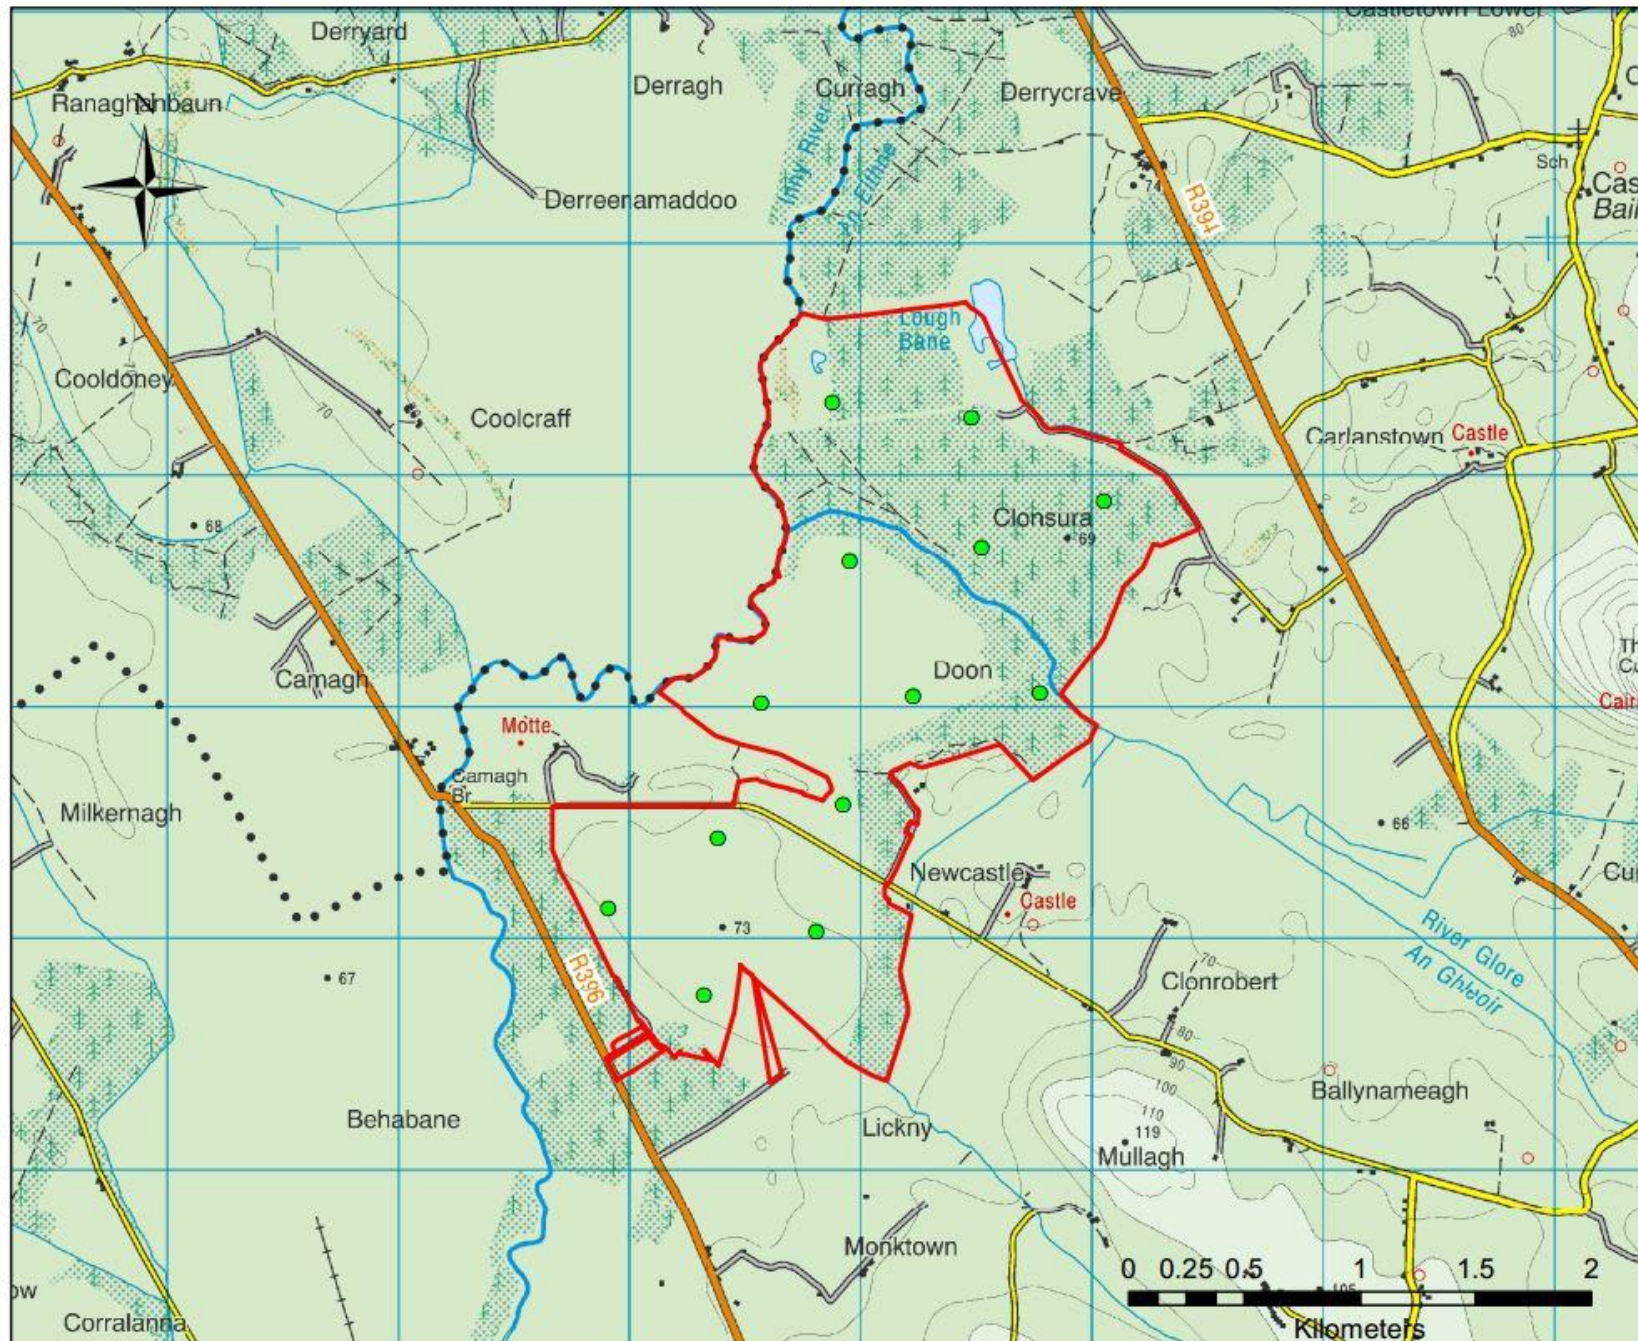

#### Legend

- Proposed Turbine Locations
- Site Boundary

#### TITLE OF FIGURE:

**Coole Area  
Revised Layout**

Figure 1

Rev A

DATE: 16/01/2017

SCALE: 1:30,000 @ A4



elementpower