


No part of this document may be reproduced or transmitted in any form or stored in any retrieval system of any nature without the written permission of Fehily Timoney & Company as copyright holder except as agreed for use on the project for which the document was originally issued. Do not scale. Use figured dimensions only. If in doubt - Ask!

₩		or	ς.	
	the second secon			
	AN AN AN AN		200,0m	
	81.			HATTAN BATTANA AND AND AND AND AND AND AND AND AND
T.9				82.75
			٥	
				82.00

Арр Ву	Date	PROJECT
н	11.03.25	
		DREHID WIND FARM & SUBSTATION
		SHEET
		1:500 SITE LAYOUT PLAN SHEET 26 OF 40

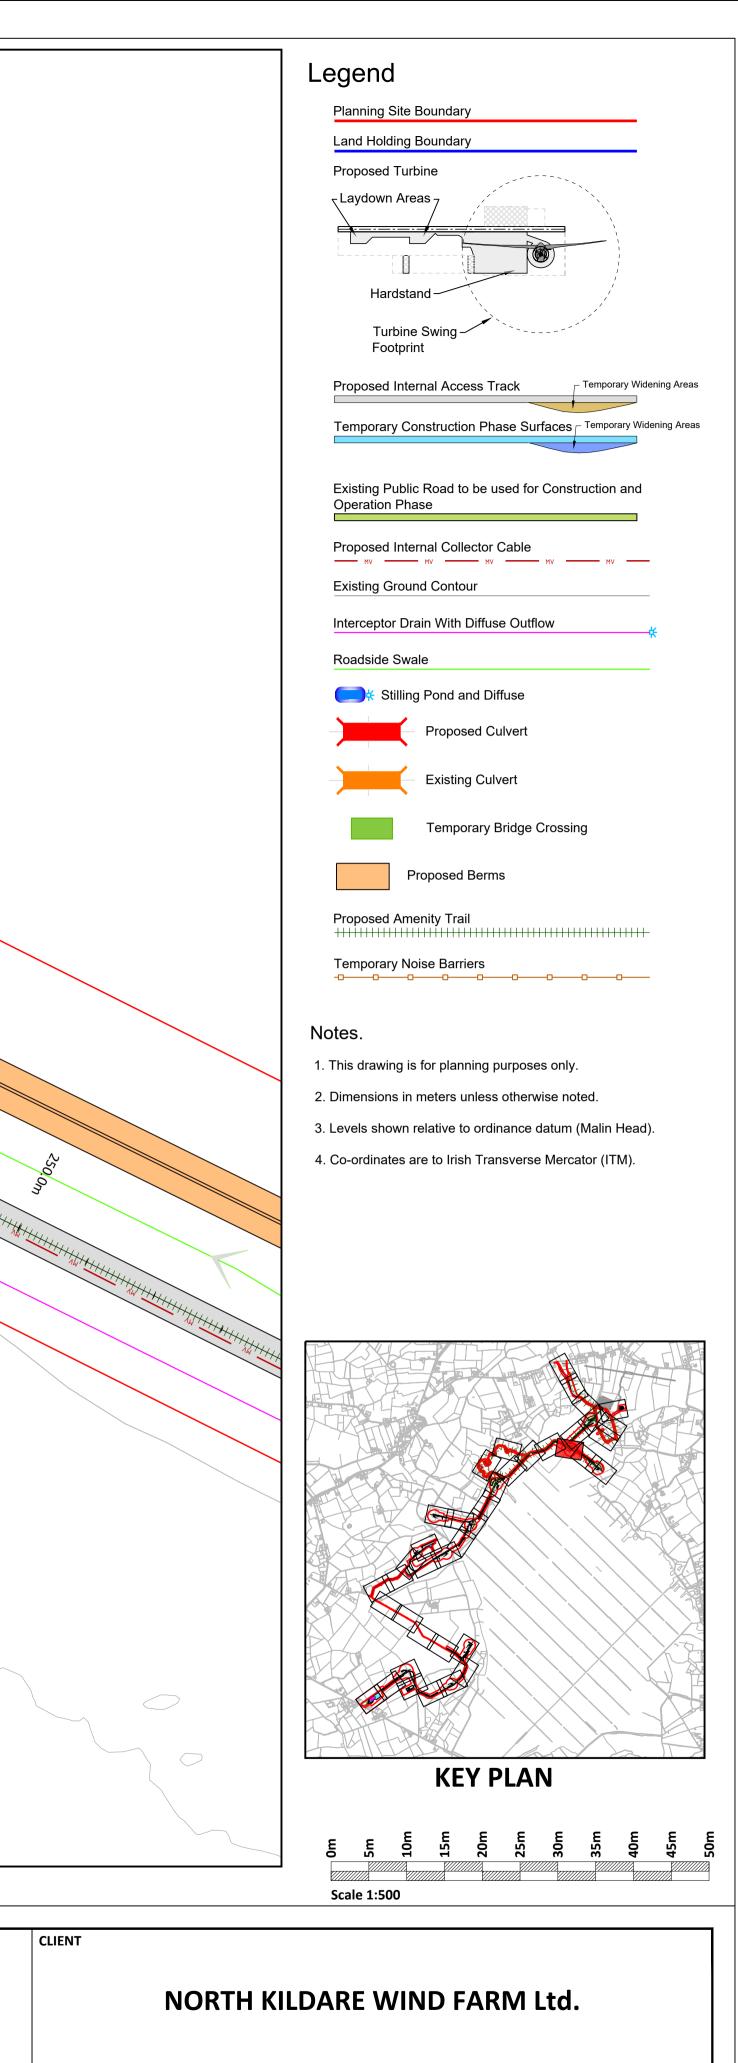

Rev
-0026 A