


If Applicable : Ordnance Survey Ireland Licence No. EN 0001218 © Ordnance Survey Ireland and Government of Ireland
OSI SHEETS 3122-C, 3122-D,3187-A,3187-B,3187-C,3187-D,3188-A,3188-B,3188-C,3188-D,3253-A,3253-B,3253-C,3253-D,

Rev.	Description	App By	Date
A	ISSUE FOR PLANNING	JH	11.03.25

PROJECT	CLIENT		
DREHID WIND FARM & SUBSTATION	NORTH KILDARE WIND FARM Ltd.		
SHEET	Date11.03.25	Project numberP22-242	Scale (@ A1-)1:25
INTERNAL JOINT BAY DETAILS	Drawn byCS	Drawing NumberP22-242-0300-0027	
	Checked byBC		
			RevA

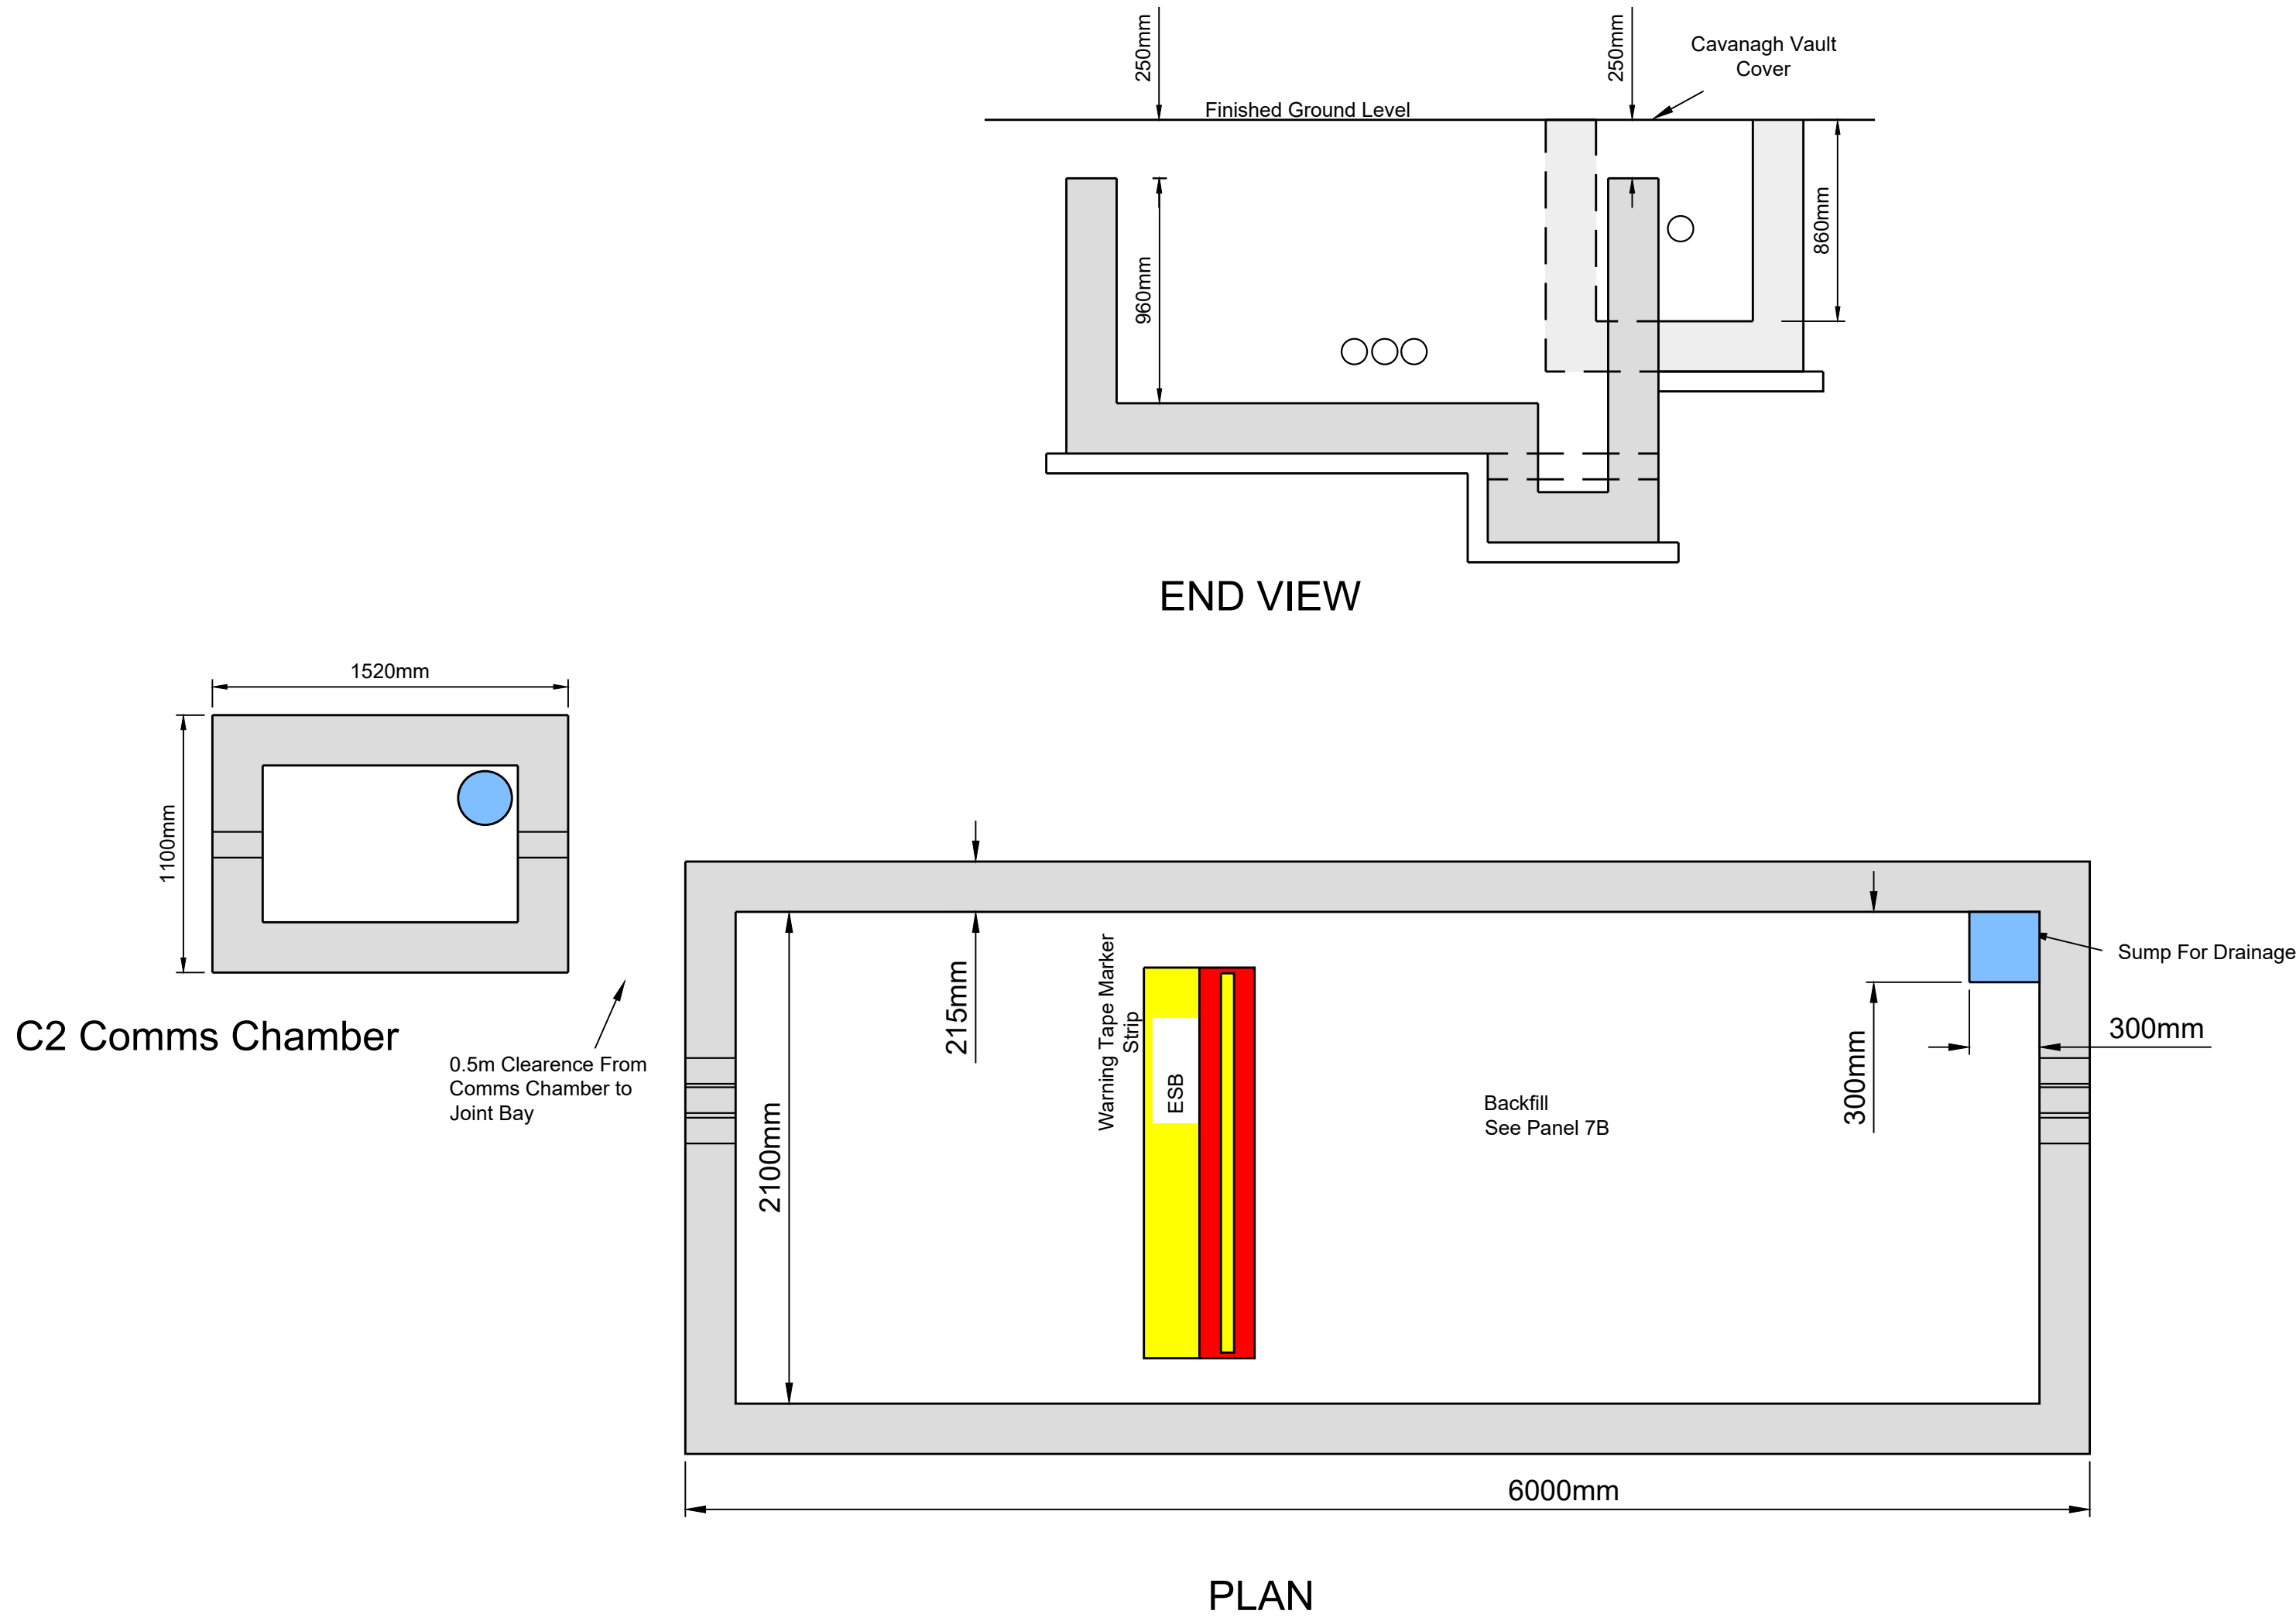

Single Circuit Joint Bay
Scale 1:25