


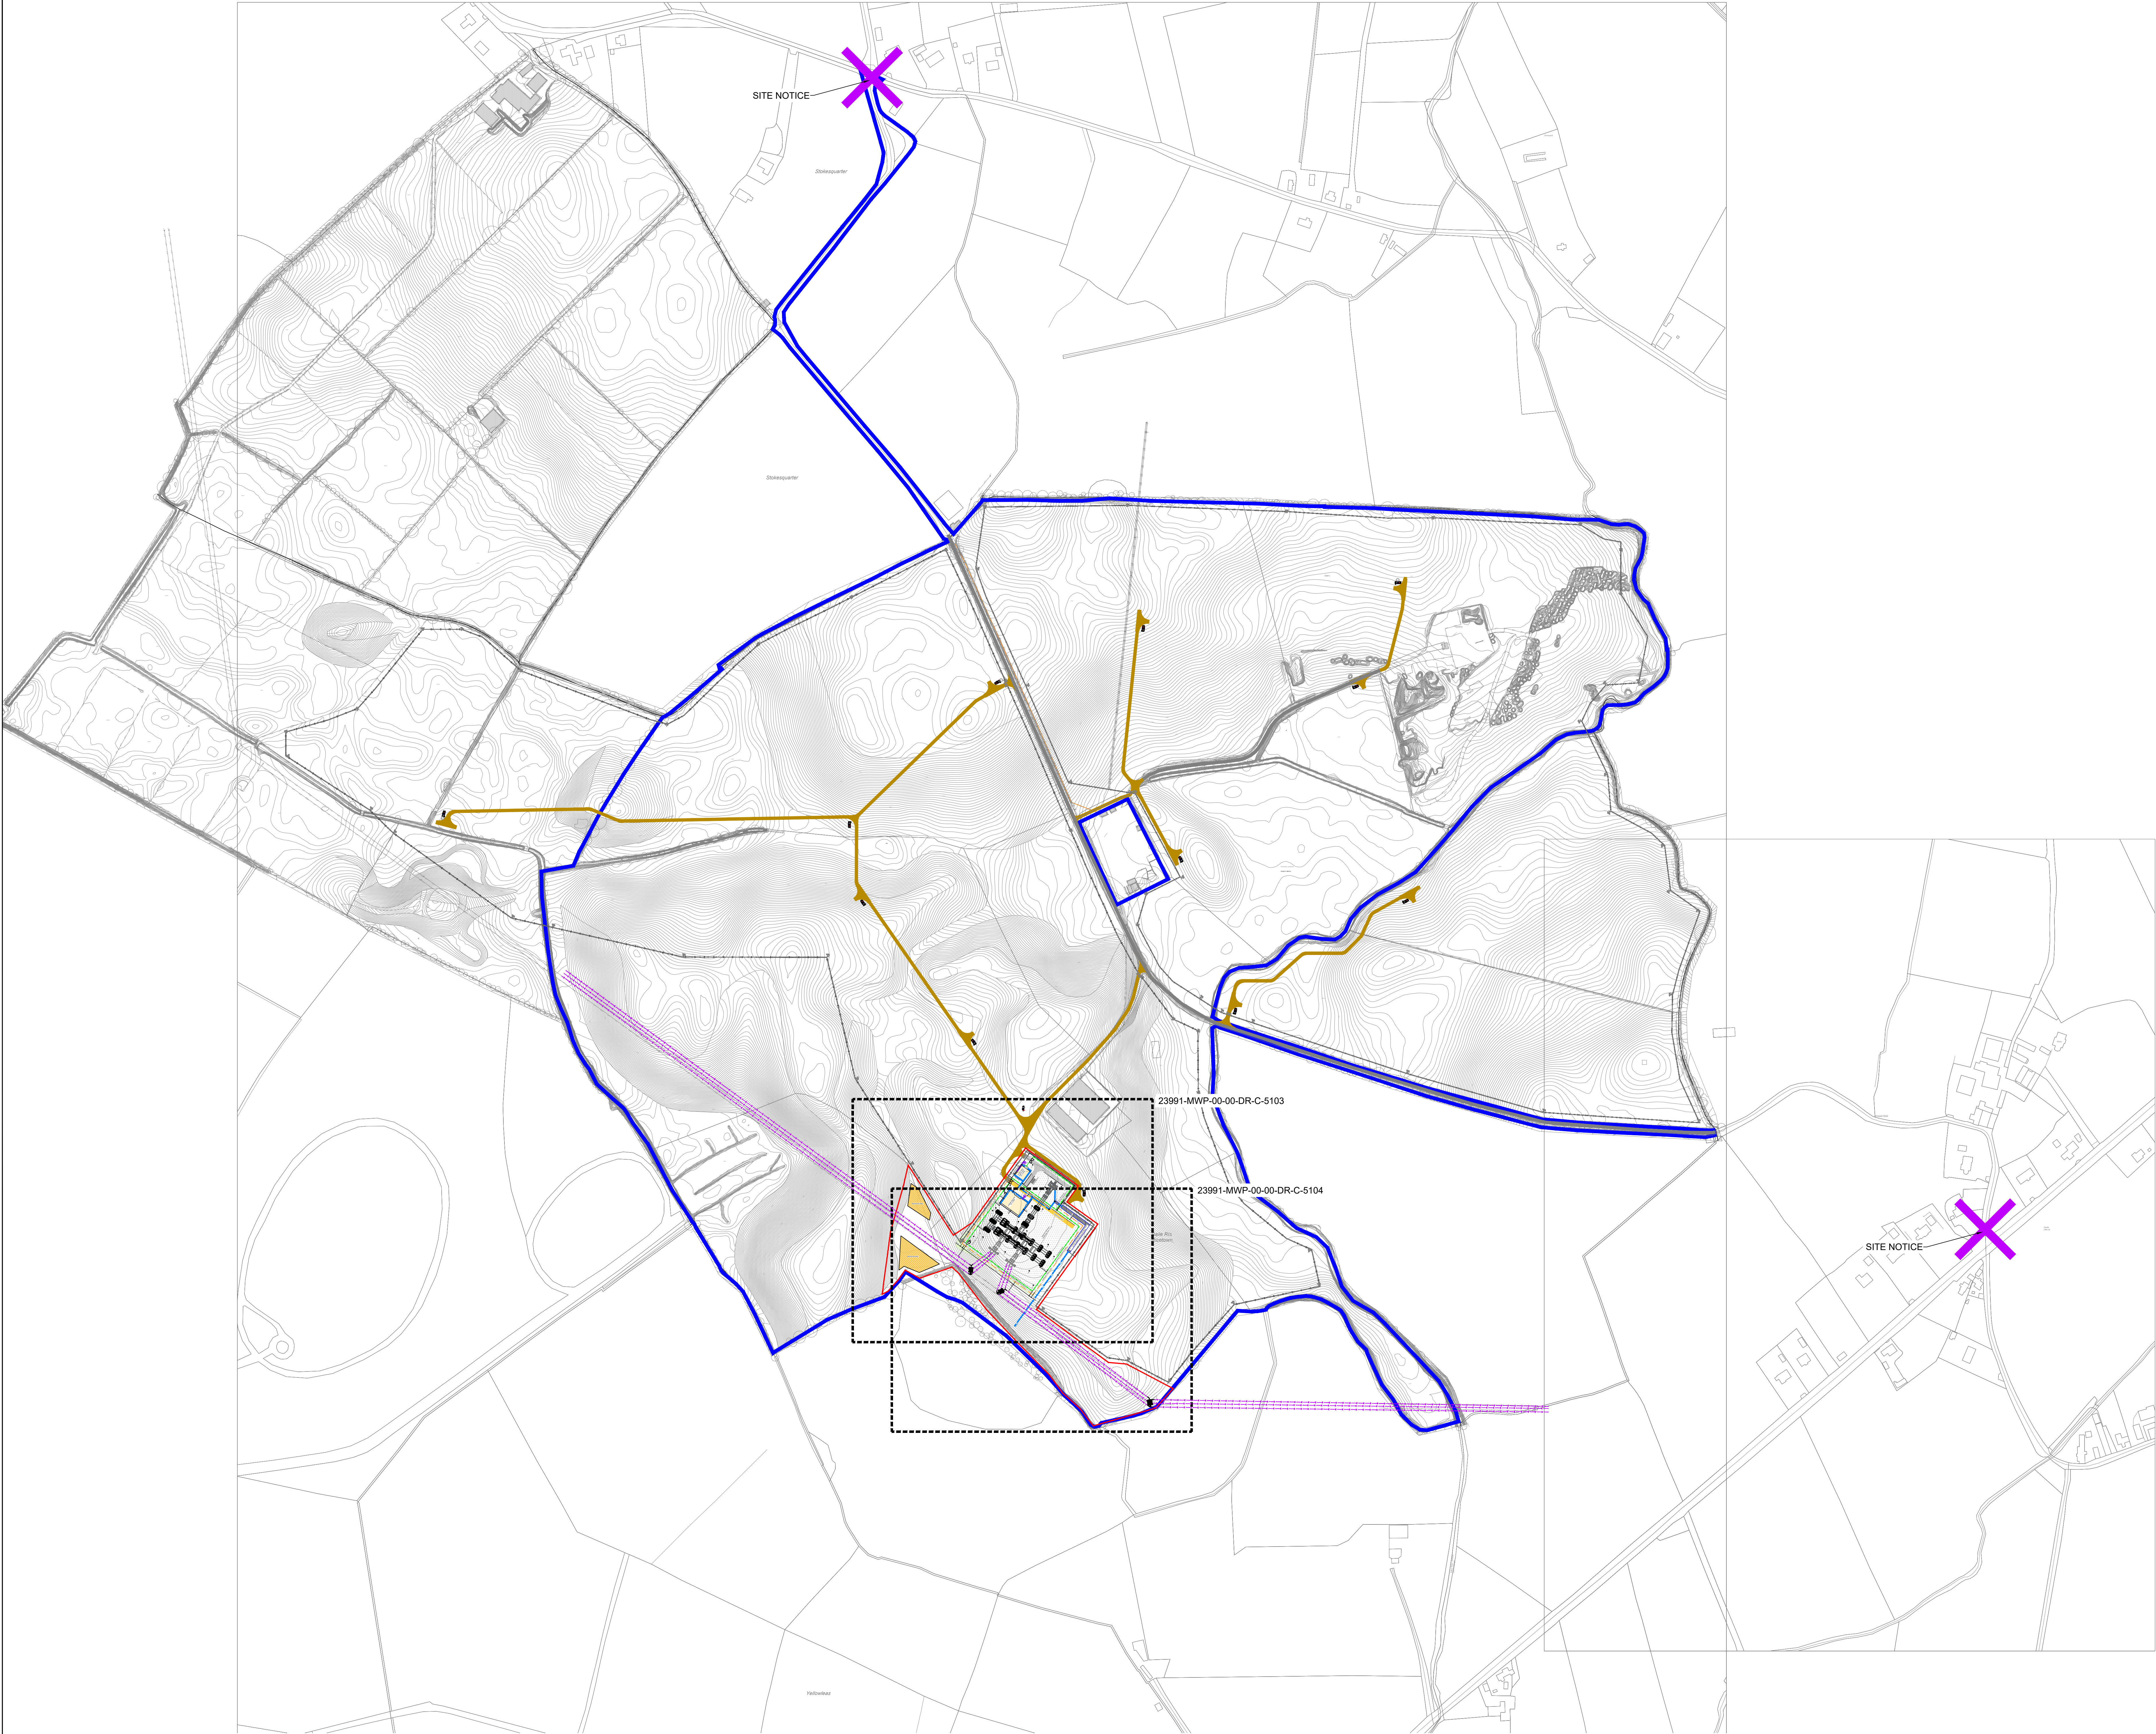


DO NOT SCALE FROM THIS DRAWING. USE FIGURED DIMENSIONS IN ALL CASES. VERIFY DIMENSIONS ON SITE AND REPORT ANY DISCREPANCIES TO THE DESIGNERS IMMEDIATELY. THIS DRAWING IS TO BE READ IN CONJUNCTION WITH THE DESIGNERS' DRAWING. THIS DRAWING IS COPYRIGHT AND MAY ONLY BE REPRODUCED WITH THE DESIGNERS' PERMISSION.

NOTES

1. ALL DRAWINGS ARE TO BE READ IN CONJUNCTION WITH ALL RELEVANT SPECIFICATIONS, RULES OF QUANTITIES, ARCHITECTURAL SERVICES AND ENGINEERING DRAWINGS.
2. ALL LEVELS ARE IN METRES RELATED TO DATUM: ORDNANCE DATUM MALIN HEAD. REFERENCE SYSTEM: IRISH TRANSVERSE MERCATOR (ITM) GEOD: OSGM15.
3. ALL DIMENSIONS ARE IN METRES. UNLESS NOTED OTHERWISE, ANY DISCREPANCIES BETWEEN THESE DOCUMENTS SHALL BE BROUGHT TO THE ATTENTION OF THE ENGINEER.
4. DRAWINGS ARE NOT TO BE SCALED.
5. AERIAL IMAGERY, WHEN USED, IS SOURCED FROM MICROSOFT BING MAPS THROUGH THE OPEN LICENSING AGREEMENT WITH AUTODESK.

LEGEND

- RED LINE BOUNDARY
- LANDHOLDING BOUNDARY
- PERMITTED SOLAR FARM ROAD
- CUT EMBANKMENT
- FILL EMBANKMENT
- SPOIL DEPOSITION AREA
- PALISADE FENCE
- PROPERTY BOUNDARY FENCE
- STORM WATER DRAIN
- FOUL WATER DRAIN

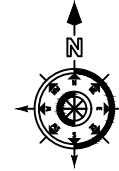

Map Reproduced From Taithe Eireann
By Permission Of The Government.
OSL 5033/185

OSI SHEET NO:	MAP SERIES	MAP SHEETS
1:5000	1:2500	1:2500
1:5000	1:2500	1:2500
1:5000	1:2500	1:2500
1:5000	1:2500	1:2500

REV	DATE	DESCRIPTION	BY	APP
1	2024	ISSUED FOR PLANNING	OSI	P.C.
2	2024	ISSUED FOR PLANNING	OSI	P.C.

PROJECT: MILL FARM

TITLE: SITE LOCATION MAP - OVERALL AREA

CLIENT: MILL FARM SOLAR PROJECT LTD

MWP
ENGINEERING AND ENVIRONMENTAL CONSULTANTS

CORK | TRALEE | LONDON | LIMERICK

DRAWN	CHECKED	APPROVED
O.R.	P.C.	P.C.

PROJECT NUMBER	DATE	SCALE
23991	MAR24	1:2500

STATUS DESCRIPTION	STATUS
FOR APPROVAL	S4

DRAWING NUMBER	REV
23991 - MWP - 00 - 00 - DR - C - 5102	P02